

**Tom Smith Inspections, LLC
2740 Otto Court
Green Bay Wisconsin 54313**

(920) 655 -1735
tom@tsinspections.com

Inspection Agency License # 956229 WI - UDC License # 881303 HUD Fee Inspector ID # A587

**BULDING PERMITS - TOWN OF PESHTIGO
OCTOBER 2021**

Permit #	Project address	Owner	Project	Check amt.	10% rebate
21-37	N 3022 Shore Dr	Brad Smith	Fence	25	2.50
21-38	W 1374 Madson	Davin Nuttall	Detached 48x56	75	7.50
21-39	W1033 Madson	Timothy Oestreich	Addition Garage	75	7.50
21-40	W3049 Bay Road	Glen Herman	Detached addition	75	7.50
21-41	N953 County BB	Charles LaCount	Detached 38x52	75	7.50
21-42	W3390 Roberts Ridge	Matthew Siegwart	Electric upgrade	35	3.50
21-43	N 2109 Keller	Keith Roubal	Culvert Address	75 75	7.50 (40 to town)

Check 5079 for 83.50 sent to town 10-31-21

PDF copies sent to Town Chair.
Hard copies to Treasurer. Please give to assessor.

21-01

SHORT FORM for all projects other than a new dwelling.

Send application & fee to: Tom Smith Inspections - 2740 Otto Ct. - Green Bay WI 54313

Project will be in Town of: Peshigo Date 12-18-20

Check here if in _____ City of Peshtigo.

Parcel Number: 24-126-005 Estimated project cost _____ (Do not include cost of land.)

Street address for project: _____

Owner: (Print clearly) Clarence Coble Oconto County zoning permit # when required _____

Owner Address: N 1590 Harbor Rd
Peshigo WI 54157 WHERE DO YOU WANT ME TO SEND PERMIT CARD?

Phone: or email: _____

(Provide names of contractors that will be doing work on this project.)

General Contractor: <u>owner</u>	License # _____	Phone _____
Electrical Contractor _____	License # _____	Phone _____
Plumbing Contractor _____	License # _____	Phone _____
HVAC Contractor _____	License # _____	Phone _____

(Check all that apply for your project and this permit request.)

Standards of the Wisconsin UDC Building Codes and National Electrical or Fuel codes will be used to inspect quality of construction

- Building detached accessory building - Width 30 Length 42 Height _____
- _____ Building bath rooms or sleeping loft.
- _____ Building attached garage - Width _____ Length _____ Height _____
- _____ Addition to dwelling - Width _____ Length _____
- _____ Addition to detached building - Width _____ Length _____ Height _____
- _____ Barn for livestock or fowl - Width _____ Length _____
- _____ Egress windows from below grade.
- _____ Electric service upgrade by _____ WPS _____ OEC _____ WE _____ Kaukauna Utility
- _____ Deck (See note below) - Width _____ Length _____
- _____ Fence - How many feet? _____
- _____ Roadside stand not removed daily. Width _____ Length _____
- _____ Above ground pool. _____ In ground pool.
- _____ New commercial antennas
- _____ Re-roof _____ % being done
- _____ Re-siding _____ % being done
- _____ Remodel _____ sq. ft..
- _____ Outdoor boiler
- _____ Permit to raze a structure.
- _____ Other _____

Please provide a site plan showing where new buildings will be placed on lot. Does not need to be to scale but indicate set backs and other distance measurements etween structures on drawing.

If you are building a deck please go to this link and include that planning form with your application.

<https://dsps.wi.gov/Documents/Programs/UDC/DeckColumnFootingSizeWorksheet.pdf>

75⁰⁰
PAID
OK 1/15

Tom Smith
PERMIT ISSUED
POST CARD AT JOB SITE
Keep this application form as
your file receipt. Thank You.

TOM SMITH INSPECTIONS LLC
2740 OTTO COURT
GREEN BAY, WI 54313

**COPY FOR YOUR
INFORMATION**

J1-02

SHORT FORM for all projects other than a new dwelling.

Send application & fee to: Tom Smith Inspections - 2740 Otto Ct. - Green Bay WI 54313

Project will be in Town of: Peshtigo Date 12-29-20

Check here if in ___ City of Peshtigo.

Parcel Number: 024-02196-000 Estimated project cost 94960 (Do not include cost of land.)

Street address for project: W461 University Drive, Marinette, WI 54143

Owner: (Print clearly) Jeff Hasenfus Oconto County zoning permit # when required _____

Owner Address: W461 University Drive WHERE DO YOU WANT ME TO SEND PERMIT CARD?
Marinette, WI 54143 Bath Fiter

Phone: or email: 715-938-8029 3450B N 127th Street
Brookfield, WI 53009

(Provide names of contractors that will be doing work on this project.)

General Contractor: _____	License # _____	Phone _____
Electrical Contractor _____	License # _____	Phone _____
Plumbing Contractor <u>Bath Fiter</u>	License # <u>669125</u>	Phone <u>262-524-8172</u>
HVAC Contractor _____	License # _____	Phone _____

(Check all that apply for your project and this permit request.)

Standards of the Wisconsin UDC Building Codes and National Electrical or Fuel codes will be used to inspect quality of construction

- Building detached accessory building - Width ___ Length ___ Height ___
- Building bath rooms or sleeping loft.
- Building attached garage - Width ___ Length ___ Height ___
- Addition to dwelling - Width ___ Length ___
- Addition to detached building - Width ___ Length ___ Height ___
- Barn for livestock or fowl - Width ___ Length ___
- Egress windows from below grade.
- Electric service upgrade by ___ WPS ___ OEC ___ WE ___ Kaukauna Utility
- Deck (See note below) - Width ___ Length ___
- Fence - How many feet? _____
- Roadside stand not removed daily. Width ___ Length ___
- Above ground pool. ___ In ground pool.
- New commercial antennas
- Re-roof ___ % being done
- Re-siding ___ % being done
- Remodel ___ sq. ft..
- Outdoor boiler
- Permit to raze a structure.
- Other Replace Mixer Valve and
Replace tub/shower unit

Please provide a site plan showing where new buildings will be placed on lot. Does not need to be to scale but indicate set backs and other distance measurements etween structures on drawing.

If you are building a deck please go to this link and include that planning form with your application.

<https://dsps.wi.gov/Documents/Programs/UDC/DeckColumnFootingSizeWorksheet.pdf>

Amount of soil disturbed for project: None ___ Under 1 acre ___ If over 1 acre you must provide a formal plan.

All permits are issued with the expectation that the applicant has agreed to provide erosion control. See SPS 321.125) (1) Sediment control practices shall be employed as necessary and maintained to prevent or reduce the potential deposition of soil or sediment to the waters of the state or adjacent properties. YOU MUST keep soil from being tracked onto streets by vehicles and control soil erosion from soil stockpiles. Sediment from dewatering at the project area must be kept from street storm water inlets, waters of the state or flow off.site. Control practices should be in place for each area of disturbed land prior to starting construction and shall be maintained until the disturbed areas are stabilized by the re-establishment of 70% of new vegetation. When more than one acre of land is disturbed you must get a formal approved plan

in accordance with the process under s. NR 151.32(2)

total = 175

PAID
175.00

PERMIT ISSUED

POST CARD AT JOB SITE
Keep this application form as
your file receipt. Thank You.

COPY FOR YOUR INFORMATION

21-03

SHORT FORM for all projects other than a new dwelling.

Send application & fee to: Tom Smith Inspections - 2740 Otto Ct. - Green Bay WI 54313

Project will be in Town of: Peshtigo Date 1-4-2021
Check here if in City of Peshtigo.

Parcel Number: 024-01041.000 Estimated project cost \$10,000.00 (Do not include cost of land.)

Street address for project: _____
Owner: (Print clearly) JPM Americas billboards Oconto County zoning permit # when required _____

Owner Address: 1711 Scheuing Road
De Pere WI 54115 WHERE DO YOU WANT ME TO SEND PERMIT CARD?
1711 Scheuing Road

Phone: or email: 920-425-9810 De Pere WI 54115
ATTN: Larry Sidman

(Provide names of contractors that will be doing work on this project.)

General Contractor: Doves Sign Co License # _____ Phone 920 983 6700
Electrical Contractor _____ License # _____ Phone _____
Plumbing Contractor _____ License # _____ Phone _____
HVAC Contractor _____ License # _____ Phone _____

(Check all that apply for your project and this permit request.)

Standards of the Wisconsin UDC Building Codes and National Electrical or Fuel codes will be used to inspect quality of construction

- Building detached accessory building - Width _____ Length _____ Height _____
- Building bath rooms or sleeping loft.
- Building attached garage - Width _____ Length _____ Height _____
- Addition to dwelling - Width _____ Length _____
- Addition to detached building - Width _____ Length _____ Height _____
- Barn for livestock or fowl - Width _____ Length _____
- Egress windows from below grade.
- Electric service upgrade by WPS OEC WE Kaukauna Utility
- Deck (See note below) - Width _____ Length _____
- Fence - How many feet? _____
- Roadside stand not removed daily. Width _____ Length _____
- Above ground pool. In ground pool.
- New commercial antennas
- Re-roof _____ % being done
- Re-siding _____ % being done
- Remodel _____ sq. ft..
- Outdoor boiler
- Permit to raze a structure.
- Other Convert 10x30 static face sign to digital

Ref. Quoted 1315393 Approved by Sign

Please provide a site plan showing where new buildings will be placed on lot. Does not need to be to scale but indicate set backs and other distance measurements etween structures on drawing.

If you are building a deck please go to this link and include that planning form with your application.

<https://dsps.wi.gov/Documents/Programs/UDC/DeckColumnFootingSizeWorksheet.pdf>

Amount of soil disturbed for project: None Under 1 acre If over 1 acre you must provide a formal plan.

All permits are issued with the expectation that the applicant has agreed to provide erosion control. See SPS 321.125) (i) Sediment control practices shall be employed as necessary and maintained to prevent or reduce the potential deposition of soil or sediment to the waters of the state or adjacent properties. YOU MUST keep soil from being tracked onto streets by vehicles and control soil erosion from soil stockpiles. Sediment from dewatering at the project area must be kept from street storm water inlets, waters of the state or flow off.site. Control practices should be in place for each area of disturbed land prior to starting construction and shall be maintained until the disturbed areas are stabilized by the re-establishment of 70% of new vegetation. When more than one acre of land is disturbed you must get a formal approved plan

#325
PAID
EX 1960

in accordance with the process under s. NR 151.32(2).

COPY FOR YOUR INFORMATION

TOM SMITH INSPECTIONS, LLC
2740 OTTO COURT
GREEN BAY, WI 54313

Tom Smith
PERMIT ISSUED
POST CARD AT JOB SITE
Keep this application form as your file receipt. Thank You.

21-084

SHORT FORM for all projects other than a new dwelling.

Send application & fee to: Tom Smith Inspections - 2740 Otto Ct. - Green Bay WI 54313

Project will be in Town of: Peshigo Date 3-2-2021

Check here if in City of Peshtigo.

Parcel Number: _____ Estimated project cost _____ (Do not include cost of land.)

Street address for project: _____

Owner: (Print clearly) Brandon Polzin

Oconto County zoning permit # when required _____

Owner Address: N2210 Dahl Road
Marinette WI 54143

WHERE DO YOU WANT ME TO SEND PERMIT CARD?

N2210 Dahl Road
Marinette WI 54143

Phone: or email: _____

(Provide names of contractors that will be doing work on this project.)

General Contractor: _____	License # _____	Phone _____
Electrical Contractor _____	License # _____	Phone _____
Plumbing Contractor _____	License # _____	Phone _____
HVAC Contractor _____	License # _____	Phone _____

(Check all that apply for your project and this permit request.)

Standards of the Wisconsin UDC Building Codes and National Electrical or Fuel codes will be used to inspect quality of construction

- Building detached accessory building - Width _____ Length _____ Height _____
- Building bath rooms or sleeping loft.
- Building attached garage - Width _____ Length _____ Height _____
- Addition to dwelling - Width _____ Length _____
- Addition to detached building - Width _____ Length _____ Height _____
- Barn for livestock or fowl - Width _____ Length _____
- Egress windows from below grade.
- Electric service upgrade by WPS OEC WE Kaukauna Utility
- Deck (See note below) - Width _____ Length _____
- Fence - How many feet? _____
- Roadside stand not removed daily. Width _____ Length _____
- Above ground pool. In ground pool.
- New commercial antennas
- Re-roof _____ % being done
- Re-siding _____ % being done
- Remodel _____ sq. ft..
- Outdoor boiler
- Permit to raze a structure.
- Other Pond

Please provide a site plan showing where new buildings will be placed on lot. Does not need to be to scale but indicate set backs and other distance measurements between structures on drawing.

If you are building a deck please go to this link and include that planning form with your application.

<https://dsps.wi.gov/Documents/Programs/UDC/DeckColumnFootingsizeWorksheet.pdf>

Amount of soil disturbed for project: None Under 1 acre If over 1 acre you must provide a formal plan.

All permits are issued with the expectation that the applicant has agreed to provide erosion control. See SPS 321.125 (1) Sediment control practices shall be employed as necessary and maintained to prevent or reduce the potential deposition of soil or sediment to the waters of the state or adjacent properties. YOU MUST keep soil from being tracked onto streets by vehicles and control soil erosion from soil stockpiles. Sediment from dewatering at the project area must be kept from street storm water inlets, waters of the state or flow off site. Control practices should be in place for each area of disturbed land prior to starting construction and shall be maintained until the disturbed areas are stabilized by the re-establishment of 70% of new vegetation. When more than one acre of land is disturbed you must get a formal approved plan

PAID
PK 1006
175.00

in accordance with the process under s. NR 151.32(2).

Tom Smith
PERMIT ISSUED
POST CARD AT JOB SITE
Keep this application form as
your file receipt. Thank You.

**COPY FOR YOUR
INFORMATION**

LOCAL COMMERCIAL BUILDING PERMIT FOR PROJECT IN THE TOWN OF PESHTIGO

Owner / Agent: G4 Construction Management LLC
Construction Site: (Taco Bell Project) 1388 Old Peshtigo Road
Engineering: Excel Engineering Inc.
Date of issue: 18-March-2021
(Permits expire two years from issue.)

PERMIT CONDITIONS

The town expects that all State Commercial Building codes – SPS 360-366 plus appendices, State fire codes and accessibility requirements as defined by Federal Disabilities Act will be followed according to submitted plans. It further expects that the owner or agent for the project to comply with provisions specified by all county sanitary permits, shoreline protection and DNR requirements. The City will cooperate with these agencies to assist them with enforcement when allowed by jurisdiction and statute.

THE TOWN CAN ONLY PROVIDE LIMITED COMMERCIAL INSPECTION.

The town building inspector will do inspections related to compliance with local ordinances, erosion control and accessibility by city emergency vehicles.

THIS LOCAL PERMIT IS CONDITIONALLY ISSUED BASED ON COMPLIANCE WITH STATE PERMIT REQUIREMENTS.

It is the responsibility of owners or their agents to request state inspection when required by the Wisconsin Commercial Building code. Copies of state permits and orders issued by state inspectors must be sent to the City Building Inspector.


TOWN BUILDING INSPECTOR
TOM SMITH

920-655-1735
email: tom@tsinspections.com
2740 Otto Court - Green Bay - Wisconsin 54313

400
PAID
@K96999

COPY FOR YOUR
INFORMATION

PERMIT ISSUED

POST CARD AT JOB SITE
Keep this application form as
your file receipt. Thank You.

STATE INSPECTOR
Ryan Geiger

Ryan.geiger@wisconsin.gov
608-235-7405

21-05

21-04 21-00

Dept of Safety & Professional Services Industry Services Division Wisconsin Stats. 101.63, 101.73		Wisconsin Uniform Building Permit Application				Application No.	
		Instructions on back of second ply. The information you provide may be used by other government agency programs [(Privacy Law, s. 15.04 (1)(m))]				Parcel No.	
PERMIT REQUESTED		<input checked="" type="checkbox"/> Constr. <input checked="" type="checkbox"/> HVAC <input checked="" type="checkbox"/> Electric <input type="checkbox"/> Plumbing <input type="checkbox"/> Erosion Control <input type="checkbox"/> Other:					
Owner's Name DANIEL HAYES		Mailing Address N 1974 SOTKA RD. MARINETTE WI 54143			Email:		Tel. 715-587-3432
Contractor Name & Type DANIEL HAYES		Lic/Cert# 698999	Mailing Address			Tel. & Email	
Dwelling Contractor (Constr.)							
Dwelling Contr. Qualifier (The Dwelling Contr. Qualifier shall be an owner, CEO, COB or employee of the Dwelling Contr.)							
HVAC							
Electrical Contractor							
Electrical Master Electrician							
Plumbing Tom Jonlin		698999					
PROJECT LOCATION	Lot area Sq.ft.	<input type="checkbox"/> One acre or more of soil will be disturbed	<input checked="" type="checkbox"/> Town <input type="checkbox"/> Village <input type="checkbox"/> City of PESHIGO	____ 1/4, ____ 1/4, of Section ____ T ____ N, R ____ E/W			
Building Address W 2130 RAYGO LN		County MARINETTE	Subdivision Name RAYGO LANE		Lot No.	Block No.	
Zoning District(s)		Zoning Permit No.	Setbacks:	Front 75 ft.	Rear 72 ft.	Left 313 ft.	Right 51 ft.
1. PROJECT	<input checked="" type="checkbox"/> New	<input type="checkbox"/> Alteration	<input type="checkbox"/> Addition	<input type="checkbox"/> Repair	<input type="checkbox"/> Raze	<input type="checkbox"/> Move	<input type="checkbox"/> Other
2. AREA INVOLVED (sq ft)		Unit 1		Unit 2		Total	
Unfin. Bsmt. 1983							
Living Area 1983							
Garage 563							
Deck/Porch							
Totals							
3. OCCUPANCY	<input checked="" type="checkbox"/> Single Family	<input type="checkbox"/> Two Family	<input type="checkbox"/> Garage	<input type="checkbox"/> Other	4. USE		
					<input type="checkbox"/> Seasonal	<input checked="" type="checkbox"/> Permanent	<input type="checkbox"/> Other:
5. CONSTRUCTION TYPE		<input checked="" type="checkbox"/> Site Built	<input type="checkbox"/> Mfd. Per WI UDC	<input type="checkbox"/> Mfd. Per US HUD			
6. STORIES		<input checked="" type="checkbox"/> 1-Story	<input type="checkbox"/> 2-Story	<input checked="" type="checkbox"/> Plus Basement		7. EST. BUILDING COST w/o LAND	
						\$ 170,000.00	
8. WALLS		<input checked="" type="checkbox"/> Wood Frame	<input type="checkbox"/> Steel	<input type="checkbox"/> ICF	<input type="checkbox"/> Timber/Pole	<input type="checkbox"/> Other	
9. ELECTRIC		Panel Amps: 200		<input checked="" type="checkbox"/> Underground <input type="checkbox"/> Overhead			
10. SEWER		<input type="checkbox"/> Municipal	<input checked="" type="checkbox"/> Sanitary Permit #		11. WATER		
				<input type="checkbox"/> Municipal <input checked="" type="checkbox"/> On-Site Well			
<p>I understand that I am subject to all applicable codes, laws, statutes and ordinances, including those described on the reverse side of the last ply of this form; am subject to any conditions of this permit; understand that the issuance of this permit creates no legal liability, express or implied, on the state or municipality; and certify that all the above information is accurate. If one acre or more of soil will be disturbed, I understand that this project is subject to ch. NR 151 regarding additional erosion control and stormwater management and the owner shall sign the statement on the back of the permit if not signing below. I expressly grant the building inspector, or the inspector's authorized agent, permission to enter the premises for which this permit is sought at all reasonable hours and for any proper purpose to inspect the work which is being done.</p> <p><input type="checkbox"/> I vouch that I am or will be an owner-occupant of this dwelling for which I am applying for an erosion control or construction permit without a Dwelling Contractor Certification and have read the cautionary statement regarding contractor responsibility on the reverse side of the last ply of this form.</p>							
APPLICANT (Print): DANIEL HAYES		Sign: Daniel Hayes			DATE: 3-18-2021		
APPROVAL CONDITIONS		This permit is issued pursuant to the following conditions. Failure to comply may result in suspension or revocation of this permit or other penalty. <input type="checkbox"/> See attached for conditions of approval.					
ISSUING JURISDICTION		<input checked="" type="checkbox"/> Town of <input type="checkbox"/> Village of <input type="checkbox"/> City of	<input type="checkbox"/> County of <input type="checkbox"/> State	State-Contracted Inspection Agency#:		Municipality Number of Dwelling Location	
		Peshigo					
FEES:		PERMIT(S) ISSUED		PERMIT ISSUED BY:			
Plan Review \$		<input checked="" type="checkbox"/> Construction		Name Tom Smith			
Inspection \$		<input checked="" type="checkbox"/> HVAC		Date 3/24/21 Tel. _____			
Wis. Permit Seal \$		<input checked="" type="checkbox"/> Electrical		Cert No. 881 303			
Other \$		<input checked="" type="checkbox"/> Plumbing		Email: Tom@tsa-inspections.com			
Total \$ 733		<input checked="" type="checkbox"/> Erosion Control					



PAID
ck 1235
\$ 733.00

COPY FOR YOUR INFORMATION

PERMIT ISSUED
POST CARD AT JOB SITE
Keep this application form as

SBD-5823(R4/17) Distribute: Ply 1 - Issuing Jurisdiction; to state w/in 30 days; Ply 3- Inspector; Ply 4- Applicant

21-07 P113

SHORT FORM for all projects other than a new dwelling.

Send application & fee to: Tom Smith Inspections - 2740 Otto Ct. - Green Bay WI 54313

Project will be in Town of: PESHIGO Date 3/29/21

Parcel Number: 024-0148.000 Check here if in City of Peshigo. Estimated project cost \$25,000 (Do not include cost of land.)

Street address for project: W1595 city rd B Marinette, WI 54143

Owner: (Print clearly) Michael and Stefanie White Oconto County zoning permit # when required _____

Owner Address: W1595 city rd B Marinette, WI 54143

WHERE DO YOU WANT ME TO SEND PERMIT CARD?

Phone: or email: 715-927-2919

(Provide names of contractors that will be doing work on this project.)

General Contractor: Land White Builders License # DC-041800027 Phone 715-324-5508

Electrical Contractor " " License # _____ Phone _____

Plumbing Contractor N/A License # _____ Phone _____

HVAC Contractor N/A License # _____ Phone _____

(Check all that apply for your project and this permit request.)

Standards of the Wisconsin UDC Building Codes and National Electrical or Fuel codes will be used to inspect quality of construction

- Building detached accessory building - Width _____ Length _____ Height _____
- Building bath rooms or sleeping loft.
- Building attached garage - Width _____ Length _____ Height _____
- Addition to dwelling - Width 8' Length 16'
- Addition to detached building - Width _____ Length _____ Height _____
- Barn for livestock or fowl - Width _____ Length _____
- Egress windows from below grade.
- Electric service upgrade by WPS OEC WE Kaukauna Utility
- Deck (See note below) - Width _____ Length _____
- Fence - How many feet? _____
- Roadside stand not removed daily. Width _____ Length _____
- Above ground pool. In ground pool.
- New commercial antennas
- Re-roof _____ % being done
- Re-siding 100 % being done
- Remodel 200 sq. ft..
- Outdoor boiler
- Permit to raze a structure.
- Other _____

Please provide a site plan showing where new buildings will be placed on lot. Does not need to be to scale but indicate set backs and other distance measurements between structures on drawing.

If you are building a deck please go to this link and include that planning form with your application.
<https://dsps.wi.gov/Documents/Programs/UDC/DeckColumnFootingsizeWorksheet.pdf>

Amount of soil disturbed for project: None Under 1 acre If over 1 acre you must provide a formal plan.

All permits are issued with the expectation that the applicant has agreed to provide erosion control. See SPS 321.125) (1) Sediment control practices shall be employed as necessary and maintained to prevent or reduce the potential deposition of soil or sediment to the waters of the state or adjacent properties. YOU MUST keep soil from being tracked onto streets by vehicles and control soil erosion from soil stockpiles. Sediment from dewatering at the project area must be kept from street storm water inlets, waters of the state or flow off site. Control practices should be in place for each area of disturbed land prior to starting construction and shall be maintained until the disturbed areas are stabilized by the re-establishment of 70% of new vegetation. When more than one acre of land is disturbed you must get a formal approved plan

PAID 175.00
PK1452

in accordance with the process under s. NR 151.32(2).
Tom Smith
PERMIT ISSUED

COPY FOR YOUR INFORMATION

POST CARD AT JOB SITE
Keep this application form as your file receipt. Thank You.

TOM SMITH INSPECTIONS LLC
2740 OTTO COURT
GREEN BAY, WI 54313

21-08

\$750

SHORT FORM for all projects other than a new dwelling.

Send application & fee to: Tom Smith Inspections - 2740 Otto Ct. - Green Bay WI 54313

Project will be in Town of: Peshigo Date 4-10-21

Check here if in _____ City of Peshigo.

Parcel Number: _____ Estimated project cost: \$6000.00 (Do not include cost of land.)

Street address for project: N3795 Cleveland Ave - Marinette WI 54143

Owner: (Print clearly) Ben Kieffer Oconto County zoning permit # when required _____

Owner Address: N3803 Cleveland Ave WHERE DO YOU WANT ME TO SEND PERMIT CARD?

Marinette WI 54143 Email-to- _____

Phone: or email: 715-330-8770 patti@behrens@hotmail.com

(Provide names of contractors that will be doing work on this project.)

General Contractor: David Behrens Construction License # N/A Phone 715-735-3035

Electrical Contractor _____ License # _____ Phone _____

Plumbing Contractor _____ License # _____ Phone _____

HVAC Contractor _____ License # _____ Phone _____

(Check all that apply for your project and this permit request.)

Standards of the Wisconsin UDC Building Codes and National Electrical or Fuel codes will be used to inspect quality of construction

- Building detached accessory building - Width _____ Length _____ Height _____
- Building bath rooms or sleeping loft.
- Building attached garage - Width _____ Length _____ Height _____
- Addition to dwelling - Width _____ Length _____
- Addition to detached building - Width _____ Length _____ Height _____
- Barn for livestock or fowl - Width _____ Length _____
- Egress windows from below grade.
- Electric service upgrade by WPS OEC WE Kaukauna Utility
- Deck (See note below) - Width _____ Length _____
- Fence - How many feet? _____
- Roadside stand not removed daily. Width _____ Length _____
- Above ground pool. In ground pool.
- New commercial antennas
- Re-roof _____ % being done
- Re-siding _____ % being done
- Remodel _____ sq. ft..
- Outdoor boiler
- Permit to raze a structure.
- Other _____

Please provide a site plan showing where new buildings will be placed on lot. Does not need to be to scale but indicate set backs and other distance measurements etween structures on drawing.

If you are building a deck please go to this link and include that planning form with your application.

<https://dsps.wi.gov/Documents/Programs/UDC/DeckColumnFootingSizeWorksheet.pdf>

Amount of soil disturbed for project: None Under 1 acre If over 1 acre you must provide a formal plan.

All permits are issued with the expectation that the applicant has agreed to provide erosion control. See SPS 321.125) (1) Sediment control practices shall be employed as necessary and maintained to prevent or reduce the potential deposition of soil or sediment to the waters of the state or adjacent properties. YOU MUST keep soil from being tracked onto streets by vehicles and control soil erosion from soil stockpiles. Sediment from dewatering at the project area must be kept from street storm water inlets, waters of the state or flow off.site. Control practices should be in place for each area of disturbed land prior to starting construction and shall be maintained until the disturbed areas are stabilized by the re-establishment of 70% of new vegetation. When more than one acre of land is disturbed you must get a formal approved plan

PAID
PK13143
75⁰⁰

in accordance with the process under s. NR 151.32(2).

Tom Smith
PERMIT ISSUED

POST CARD AT JOB SITE
Keep this application form as
your file receipt Thank You.

**COPY FOR YOUR
INFORMATION**

8/1

Town of Peshtigo-Culvert

Town of Peshtigo


County BB

21-09

Draw arrow pointing to north.

Note

Split should drive.
Home address will not change.
Culvert only.

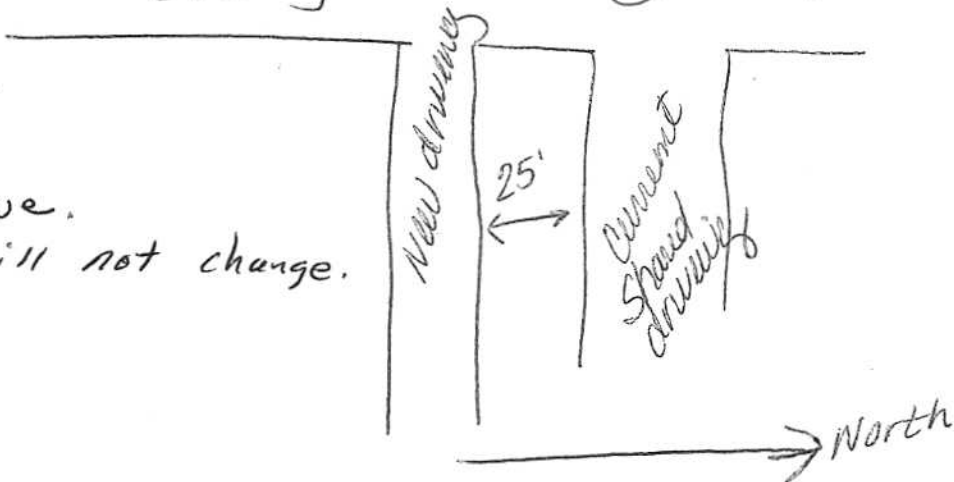

Nearest existing Emergency number to left when facing property

[18]

Culvert size and length

Nearest existing emergency number to right when facing property.

Center of drive for address request.
Road

Property Owner

David & Holly Doh

Phone or email so I can notify you of address number

715-938-2624

Tax Parcel number

Sec 33, Tn 30N, R23E

If a recorded subdivision provide...

Lot number _____ for subdivision _____

Property Zoning

Residential

If this is a State Hwy contact the DOT and get a permit for placing driveway and provide that permit number _____

If this is a Marinette County Road contact them and get their approval for a driveway and provide that permit number. approval attached
DR30


75⁰⁰

PAID
PK 2985

Tom Smith
PERMIT ISSUED
POST CARD AT JGB SITE
Keep this application form as your file receipt. Thank You.

TOM SMITH INSPECTIONS LLC
2740 OTTO COURT
GREEN BAY, WI 54313

COPY FOR YOUR INFORMATION

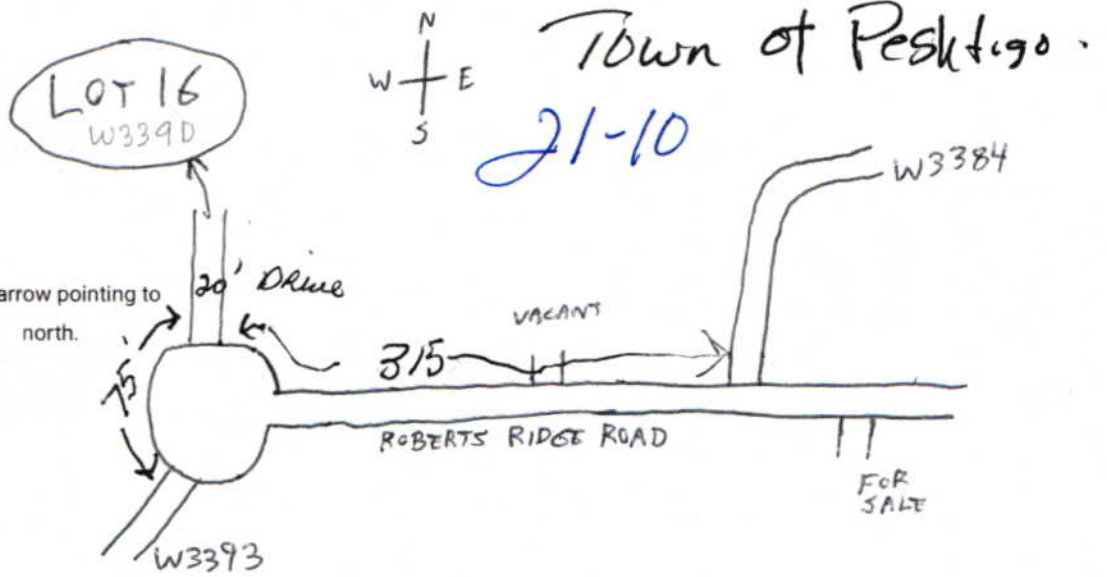

Nearest existing Emergency number to left when facing property
W3393

NO CULVERT NEEDED
 []
 Culvert size and length
 Center of drive for address request.
 Road

Nearest existing emergency number to right when facing property.
W3384

Property Owner MATTHEW G. STEWART

Phone or email so I can notify you of address number 906-250-2944 msstewart84@gmail.com

Tax Parcel number 024-00507.018 If a recorded subdivision provide...
 Lot number 16 for subdivision _____

Property Zoning RESIDENTIAL

If this is a State Hwy contact the DOT and get a permit for placing driveway and provide that permit number _____

If this is a Marinette County Road contact them and get their approval for a driveway and provide that permit number. _____

50⁰⁰

PAID
 ck 1222

TOM SMITH INSPECTIONS LLC
 2740 OTTO COURT
 GREEN BAY, WI 54313

COPY FOR YOUR INFORMATION

21-11

Draw arrow pointing to north.



NEW DRIVEWAY NUMBER Needed
Approx 200'

N1640

Nearest existing Emergency number to left when facing property

N1590

Nearest existing emergency number to right when facing property.

no culvert needed.

Culvert size and length

Center of drive for address request.

Road

HARBOR RD.

Assign 1610 N Harbor Rd

Property Owner Clarence E. Coble

Phone or email so I can notify you of address number 715-587-1305

Tax Parcel number 24-126.005

If a recorded subdivision provide...

Lot number _____ for subdivision _____

Property Zoning A-2

If this is a State Hwy contact the DOT and get a permit for placing driveway and provide that permit number _____

If this is a Marinette County Road contact them and get their approval for a driveway and provide that permit number. _____

out building Red-
FIRE #

\$ 30.00
75.00

\$ 105.00

\$ 105.00

PAID
OK 6351

Tom Swick
PERMIT ISSUED
POST CARD AT JOB SITE
Keep this application form as
your file receipt. Thank You

COPY FOR YOUR INFORMATION

No Heat - Electric - Plumbing - 21-12

715-732-5128 Call for inspections	WI UNIFORM PERMIT APPLICATION			PERMIT NO.
	384 sq feet Sun Room			TAXKEY#
City of Marinette	<input checked="" type="checkbox"/> TOWN <input type="checkbox"/> VILLAGE <input type="checkbox"/> CITY	PROJECT LOCATION (Building Address)		N2130 County Y
	OF <u>Peshigo</u> COUNTY: <u>Marinette</u>	PROJECT DESCRIPTION		Sun Room Addition
Owner's Name <u>Neil Campbell</u>	Mailing Address - Include City & Zip <u>301 S Emery Ave Peshigo 54157</u>	Telephone - Include Area Code <u>906 290 3697</u>		
Construction Contractor (DC Lic No.) <u>Neil Campbell</u>	Mailing Address - Include City & Zip <u>301 S Emery Ave Peshigo 54157</u>	Telephone - Include Area Code <u>906 290 3697</u>		
Dwelling Contractor Qualifier (DCQ Lic No.)	Dwelling Contractor Qualifier shall be an owner, CEO, COB, or employee of Dwelling Contractor			Telephone - Include Area Code
Plumbing Contractor (Lic No.)	Mailing Address - Include City & Zip	Telephone - Include Area Code		
Electrical Contractor (Lic No.)	Mailing Address - Include City & Zip	Telephone - Include Area Code		
HVAC Contractor (Lic No.)	Mailing Address - Include City & Zip	Telephone - Include Area Code		
PROJECT INFORMATION		Subdivision Name		Lot No.
Zoning District	Lot Area	N.S.E.W.	Front	Rear
	Sq. Ft.	Setbacks	Ft.	Ft.
1a. PROJECT	3. TYPE	6. STORIES	9. HVAC EQUIPMENT	
<input type="checkbox"/> New <input checked="" type="checkbox"/> Addition <input type="checkbox"/> Raze <input type="checkbox"/> Alteration <input type="checkbox"/> Repair <input type="checkbox"/> Move <input type="checkbox"/> Other	<input checked="" type="checkbox"/> Single Family <input type="checkbox"/> Two Family <input type="checkbox"/> Multi <input type="checkbox"/> Commercial	<input checked="" type="checkbox"/> 1-Story <input type="checkbox"/> 2-Story <input type="checkbox"/> Other	<input type="checkbox"/> Forced Air Furnace <input checked="" type="checkbox"/> Radiant Baseboard or Panel <input type="checkbox"/> Heat Pump <input type="checkbox"/> Boiler <input type="checkbox"/> Central Air Conditioning <input type="checkbox"/> Other	
1b. GARAGE	4. CONST. TYPE	7. FOUNDATION	10. PLUMBING	
<input type="checkbox"/> Attached <input type="checkbox"/> Detached	<input checked="" type="checkbox"/> Site Constructed <input type="checkbox"/> Mfd. UDC <input type="checkbox"/> Mfd. HUD	<input checked="" type="checkbox"/> Concrete <input type="checkbox"/> Masonry <input type="checkbox"/> Treated Wood <input type="checkbox"/> ICF <input type="checkbox"/> Other	Sewer <input type="checkbox"/> Municipal <input type="checkbox"/> Septic No.	
2. AREA	5. ELECTRICAL	8. USE	11. WATER	
Basement _____ Sq. Ft. Living Area _____ Sq. Ft. Garage _____ Sq. Ft. Other _____ Sq. Ft. TOTAL _____	Entrance Panel Size: _____ amp Service: _____ New _____ Rewire Phase _____ Volts Underground Overhead Power Company:	<input type="checkbox"/> Seasonal <input checked="" type="checkbox"/> Permanent <input type="checkbox"/> Other	<input type="checkbox"/> Municipal Utility <input checked="" type="checkbox"/> Private On-Site Well	
				12. ENERGY SOURCE
				Fuel Nat. LP. Oil Elec. Solid Solar Gas Gas Space Htg <input type="checkbox"/> <input type="checkbox"/> <input type="checkbox"/> <input checked="" type="checkbox"/> <input type="checkbox"/> <input type="checkbox"/> Water Htg <input type="checkbox"/> <input checked="" type="checkbox"/> <input type="checkbox"/> <input type="checkbox"/> <input type="checkbox"/> <input type="checkbox"/>
				* <input type="checkbox"/> Dwelling unit will have 3 kilowatt or more installed electric space heater equipment capacity.
				13. HEAT LOSS (Calculated)
				Total _____ BTU/HR
				14. ESTIMATED COST
				\$ <u>10,000⁰⁰</u>
I understand that I am subject to all applicable codes, laws, statutes and ordinances, including those described on the Notice to Permit Applicants form; am subject to any conditions of this permit; understand that the issuance of this permit creates no legal liability, express or implied, on the state or municipality; and certify that all the above information is accurate. If one acre or more of soil will be disturbed, I understand that this project is subject to ch. NR 151 regarding additional erosion control and stormwater management and the owner shall sign the statement on the Notice to Permit Applicants form. 
APPLICANT (PRINT): <u>Neil Campbell</u>				DATE: <u>4-20-21</u>
APPROVAL CONDITIONS: This permit is issued pursuant to the Wisconsin Uniform Dwelling Code, Chapter SPS 10.01, and any other applicable codes, laws, statutes and ordinances. This permit is issued pursuant to the Wisconsin Uniform Dwelling Code, Chapter SPS 10.01, and any other applicable codes, laws, statutes and ordinances.				DATE: <u>4-20-21</u>
INSPECTIONS NEEDED: Building <input type="checkbox"/> Footing <input type="checkbox"/> Four Electric <input type="checkbox"/> Rough <input type="checkbox"/> Service <input type="checkbox"/> Final Plumbing <input type="checkbox"/>				DATE: <u>4-20-21</u>
FEES:		PERMIT(S) ISSUED		
Building Fee <u>85⁰⁰</u>		Bldg. # At top of form _____		
Zoning Fee _____		Zoning # _____		
WI Seal _____		Elec. # _____		
Electric Fee _____		Plmb. # _____		
Plumbing Fee _____		HVAC # _____		
HVAC Fee _____		Rec By. _____		
Adm. Fee _____		more restrictive. _____		
Other _____		Certification No. _____		
Total \$0.00				

175⁰⁰

PAID

OK 1307

Tom Smith

PERMIT ISSUED

POST CARD AT JOB SITE
Keep this application form as
your file receipt. Thank You.

COPY FOR YOUR
INFORMATION

TOM SMITH INSPECTIONS LLC
2740 OTTO COURT
GREEN BAY, WI 54313

SITE INFO

SUBDIVISION _____
 LOT NO. _____ BLOCK NO. _____
 ZONING DISTRICT Town of Peshtigo
 _____ 1/4, _____ 1/4, SEC _____, T _____, N, R _____ E or W
 PARCEL NO. _____
 SETBACKS:
 FRONT _____ ft REAR _____ ft
 LEFT _____ ft RIGHT _____ ft

Work shall not proceed until the inspector has approved the various stages of construction or the 48 business hr. period since notification has elapsed. This permit will expire 24 months after the date of issuance if the building's exterior has not been completed. **Keep this card posted until final inspection has been made.** (WI Stats. 101.63)

WISCONSIN UNIFORM BUILDING PERMIT



INSPECTIONS

PHASE	ROUGH	FINAL	EROSION
FOOTING			
FOUNDATION			
BSMT DRAIN TILES			
CONSTRUCTION			
PLUMBING			
HEAT/VENT/AC			
ELECTRICAL			
INSULATION			
OCCUPANCY			

const hvac elec plumb erosion

Project: Home

Issued to	OWNER (AGENT) <u>Randall & Tatem Schroeder</u>
	BUILDING SITE ADDRESS <u>W 2716 Kuran Ln</u>
	CITY, VILLAGE, TOWN <u>— ob Peshtigo</u>

CONTRACTORS


<u>Randy Schroeder</u>	# _____
G.C.	
<u>Dama</u>	# <u>4440</u>
HVAC	
<u>Elect. Services Supply</u>	# <u>1148012</u>
ELECT.	
<u>Dama</u>	# <u>139144</u>
PLBG.	
	# _____

Issued by	PERSON ISSUING <u>Tom Smith</u>	CERT. NO. <u>881303</u>
	DATE ISSUED <u>6-5-21</u>	TELEPHONE <u>920-655-1735</u>

Comments: 933.00 Tom Smith
PAID **PERMIT ISSUED**
 POST CARD AT JOB SITE
 NOTICE OF NONCOMPLIANCE: This issuing jurisdiction shall notify the applicant in writing of any violations to be corrected. All cited violations shall be corrected within 30 days of notification, unless extension time is granted.
 Includes address. Fee
COPY FOR YOUR INFORMATION

21-14
141 / 10.2 = 44

Draw arrow pointing to north.

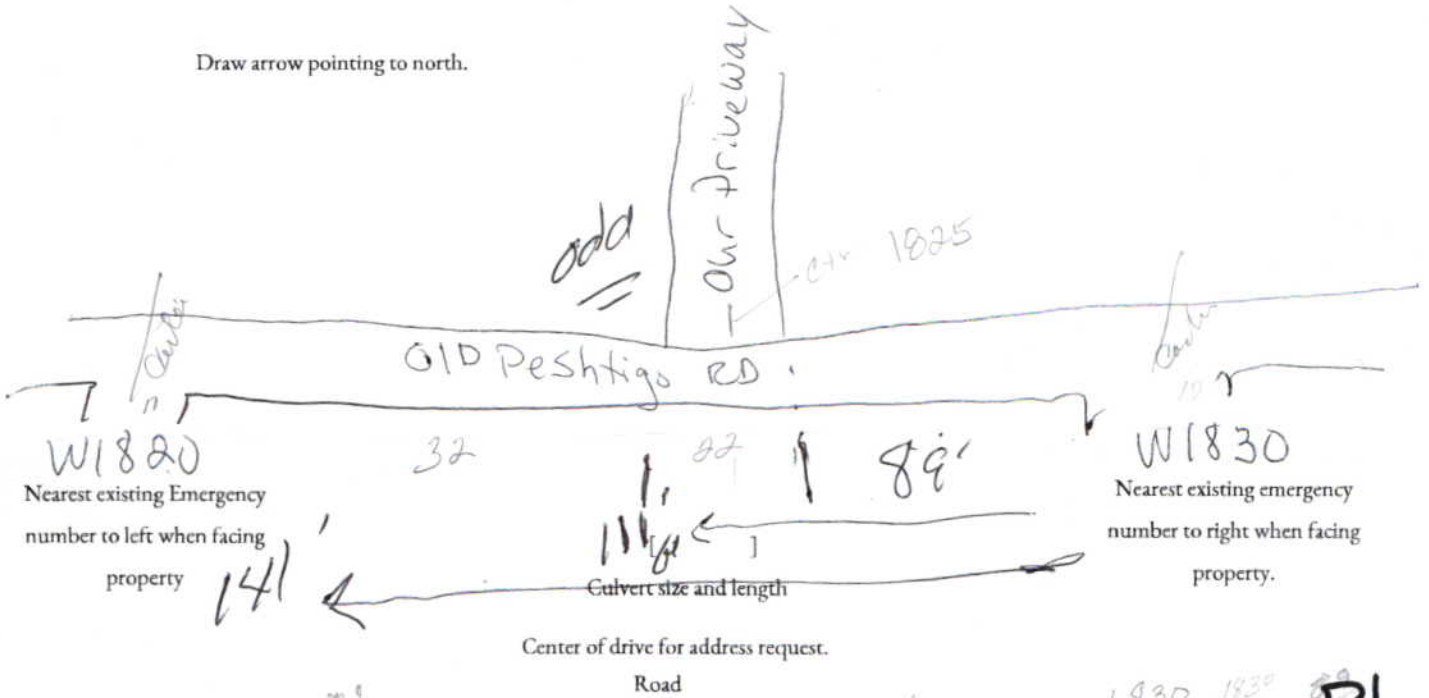

Assign W1825 OLD Peshtigo Rd.

Property Owner Clint Hoefgen + Tammy Dreyer Hoefgen

Phone or email so I can notify you of address number 906-290-9251

Tax Parcel number 024-01116.003 If a recorded subdivision provide...
Lot number _____ for subdivision _____

Property Zoning _____

If this is a State Hwy contact the DOT and get a permit for placing driveway and provide that permit number _____

If this is a Marinette County Road contact them and get their approval for a driveway and provide that permit number. _____

Owner
Tammy Dreyer Hoefgen
Tom Smith

75.00
PAID
OK 1050

Address
PERMIT ISSUED
POST CARD AT JOB SITE
Keep this application form as
your file receipt. Thank You

**COPY FOR YOUR
INFORMATION**

TOM SMITH INSPECTIONS LLC
2740 OTTO COURT
GREEN BAY, WI 54313

21-15

SHORT FORM for all projects other than a new dwelling.

Send application & fee to: Tom Smith Inspections - 2740 Otto Ct. - Green Bay WI 54313

Project will be in Town of: Peshigo Date 5-13-21

Check here if in _____ City of Peshtigo.

Parcel Number: 024-01856.017 Estimated project cost 80,000.00 (Do not include cost of land.)

Street address for project: N2788 Stanley Ln

Owner: (Print clearly) Darrick & Nicole Schingick Oconto County zoning permit # when required _____

Owner Address: N2788 Stanley Ln
Marinette, WI 54143-9766 WHERE DO YOU WANT ME TO SEND PERMIT CARD?
To the owner

Phone: or email: _____

(Provide names of contractors that will be doing work on this project.)

General Contractor: Spaulding Construction Inc. License # DC-059200006 Phone (920)848-8452
Electrical Contractor _____ License # _____ Phone _____
Plumbing Contractor _____ License # _____ Phone _____
HVAC Contractor _____ License # _____ Phone _____

(Check all that apply for your project and this permit request.)

Standards of the Wisconsin UDC Building Codes and National Electrical or Fuel codes will be used to inspect quality of construction

- Building detached accessory building - Width 40' Length 60' Height 20'
 - _____ Building bath rooms or sleeping loft.
- _____ Building attached garage - Width _____ Length _____ Height _____
 - _____ Addition to dwelling - Width _____ Length _____
- _____ Addition to detached building - Width _____ Length _____ Height _____
 - _____ Barn for livestock or fowl - Width _____ Length _____
 - _____ Egress windows from below grade.
- _____ Electric service upgrade by ___ WPS ___ OEC ___ WE ___ Kaukauna Utility
- _____ Deck (See note below) - Width _____ Length _____
- _____ Fence - How many feet? _____
- _____ Roadside stand not removed daily. Width _____ Length _____
- _____ Above ground pool. _____ In ground pool.
- _____ New commercial antennas
- _____ Re-roof _____ % being done
- _____ Re-siding _____ % being done
- _____ Remodel _____ sq. ft..
- _____ Outdoor boiler
- _____ Permit to raze a structure.
- _____ Other _____

Please provide a site plan showing where new buildings will be placed on lot. Does not need to be to scale but indicate set backs and other distance measurements etween structures on drawing.

If you are building a deck please go to this link and include that planning form with your application.

<https://dsps.wi.gov/Documents/Programs/UDC/DeckColumnFootingSizeWorksheet.pdf>

75⁰⁰
PAID
EK 15214

Tom Smith
PERMIT ISSUED
POST CARD AT JOB SITE
Keep this application form as
your file receipt Thank You.

**COPY FOR YOUR
INFORMATION**

TOM SMITH INSPECTIONS LLC
2740 OTTO COURT
GREEN BAY, WI 54313

21-16

SHORT FORM for all projects other than a new dwelling.

Send application & fee to: Tom Smith Inspections - 2740 Otto Ct. - Green Bay WI 54313

Project will be in Town of: Peshigo Date 4-22-21

Check here if in ___ City of Peshigo.

Parcel Number: 24-00459.000 Estimated project cost 20,000.00 (Do not include cost of land.)

Street address for project: _____

Owner: (Print clearly) Larry Lantaw Oconto County zoning permit # when required _____

Owner Address: W 808 Eastman Rd WHERE DO YOU WANT ME TO SEND PERMIT CARD?

Marinette, WI 54143 Owner Address

Phone: or email: 715 732-4130

(Provide names of contractors that will be doing work on this project.)

General Contractor: Self License # _____ Phone _____

Electrical Contractor _____ License # _____ Phone _____

Plumbing Contractor _____ License # _____ Phone _____

HVAC Contractor _____ License # _____ Phone _____

(Check all that apply for your project and this permit request.)

Standards of the Wisconsin UDC Building Codes and National Electrical or Fuel codes will be used to inspect quality of construction

- Building detached accessory building - Width 30 Length 40 Height 12 _____ Roadside stand not removed daily. Width _____ Length _____
- _____ Building bath rooms or sleeping loft. _____ Above ground pool. _____ In ground pool.
- _____ Building attached garage - Width _____ Length _____ Height _____ _____ New commercial antennas
- _____ Addition to dwelling - Width _____ Length _____ _____ Re-roof _____ % being done
- _____ Addition to detached building - Width _____ Length _____ Height _____ _____ Re-siding _____ % being done
- _____ Barn for livestock or fowl - Width _____ Length _____ _____ Remodel _____ sq. ft..
- _____ Egress windows from below grade. _____ Outdoor boiler
- _____ Electric service upgrade by ___ WPS ___ OEC ___ WE ___ Kaukauna Utility _____ Permit to raze a structure.
- _____ Deck (See note below) - Width _____ Length _____ _____ Other _____
- _____ Fence - How many feet? _____

Please provide a site plan showing where new buildings will be placed on lot. Does not need to be to scale but indicate set backs and other distance measurements etween structures on drawing.

If you are building a deck please go to this link and include that planning form with your application.

<https://dsps.wi.gov/Documents/Programs/UDC/DeckColumnFootingSizeWorksheet.pdf>

Amount of soil disturbed for project: _____ None Under 1 acre _____ If over 1 acre you must provide a formal plan.

All permits are issued with the expectation that the applicant has agreed to provide erosion control. See SPS 321.125(1) Sediment control practices shall be employed as necessary and maintained to prevent or reduce the potential deposition of soil or sediment to the waters of the state or adjacent properties. YOU MUST keep soil from being tracked onto streets by vehicles and control soil erosion from soil stockpiles. Sediment from dewatering at the project area must be kept from street storm water inlets, waters of the state or flow off site. Control practices should be in place for each area of disturbed land prior to starting construction and shall be maintained until the disturbed areas are stabilized by the re-establishment of 70% of new vegetation. When more than one acre of land is disturbed you must get a formal approved plan

PAID
PK 2069

175⁰⁰

in accordance with the process under s. NR 151.32(2).

Tom Smith
PERMIT ISSUED

COPY FOR YOUR INFORMATION

POST CARD AT JOB SITE
Keep this application form as your file record. Thank You

SHORT FORM for all projects other than a new dwelling.

Send application & fee to: Tom Smith Inspections - 2740 Otto Ct. - Green Bay WI 54313

Project will be in Town of: Peshigo Date 4/19/21

Parcel Number: 024-01363.000 Estimated project cost \$40,000 (Do not include cost of land.)

Street address for project: W1210 Rader Rd. Marinette, WI 54143

Owner: (Print clearly) Mary L. Eggener Oconto County zoning permit # when required N/A

Owner Address: W1210 Rader Rd. Marinette, WI 54143 WHERE DO YOU WANT ME TO SEND PERMIT CARD? Mary Eggener

Phone: or email: 715-732-4820 W1210 Rader Rd.

meggner@new.rr.com Marinette, WI 54143

(Provide names of contractors that will be doing work on this project.)

General Contractor: Don Kaster Carpentry License # DC-069500155 Phone 715-938-2147

Contractor: Don Kaster Carpentry License # DCQ-100700118 Phone 715-938-2147

Contractor: B & G Contracting License # 1445954 Phone 715-330-1881

Contractor License # Phone

(Check all that apply for your project and this permit request.)

Standards of the Wisconsin UDC Building Codes and National Electrical or Fuel codes will be used to inspect quality of construction

- Building detached accessory building - Width ___ Length ___ Height ___
- Building bath rooms or sleeping loft.
- Building attached garage - Width ___ Length ___ Height ___
- Addition to dwelling - Width 5' Length 19' to front room.
- Addition to detached building - Width ___ Length ___ Height ___
- Barn for livestock or fowl - Width ___ Length ___
- Egress windows from below grade.
- Electric service upgrade by ___ WPS ___ OEC ___ WE ___ Kaukauna Utility
- Deck (See note below) - Width ___ Length ___
- Fence - How many feet? _____
- Roadside stand not removed daily. Width ___ Length ___
- Above ground pool. In ground pool.
- New commercial antennas
- Re-roof 100 % being done
- Re-siding ___ % being done
- Remodel ___ sq. ft..
- Outdoor boiler
- Permit to raze a structure.
- Other 7x13' roof over cement porch-7x13'

Please provide a site plan showing where new buildings will be placed on lot. Does not need to be to scale but indicate set backs and other distance measurements between structures on drawing.

If you are building a deck please go to this link and include that planning form with your application.

<https://dsps.wi.gov/Documents/Programs/UDC/DeckColumnFootingsizeWorksheet.pdf>

Amount of soil disturbed for project: None Under 1 acre If over 1 acre you must provide a formal plan.

All permits are issued with the expectation that the applicant has agreed to provide erosion control. See SPS 321.125) (1) Sediment control practices shall be employed as necessary and maintained to prevent or reduce the potential deposition of soil or sediment to the waters of the state or adjacent properties. YOU MUST keep soil from being tracked onto streets by vehicles and control soil erosion from soil stockpiles. Sediment from dewatering at the project area must be kept from street storm water inlets, waters of the state or flow off site. Control practices should be in place for each area of disturbed land prior to starting construction and shall be maintained until the disturbed areas are stabilized by the reestablishment of 70% of new vegetation. When more than one acre of land is disturbed you must get a formal approved plan

PAID
CR 579


\$175.00

in accordance with the process under s. NR 151.32(2).

COPY FOR YOUR INFORMATION

PERMIT ISSUED

POST CARD AT JOB SITE. Keep this application form as your file receipt. Thank You.

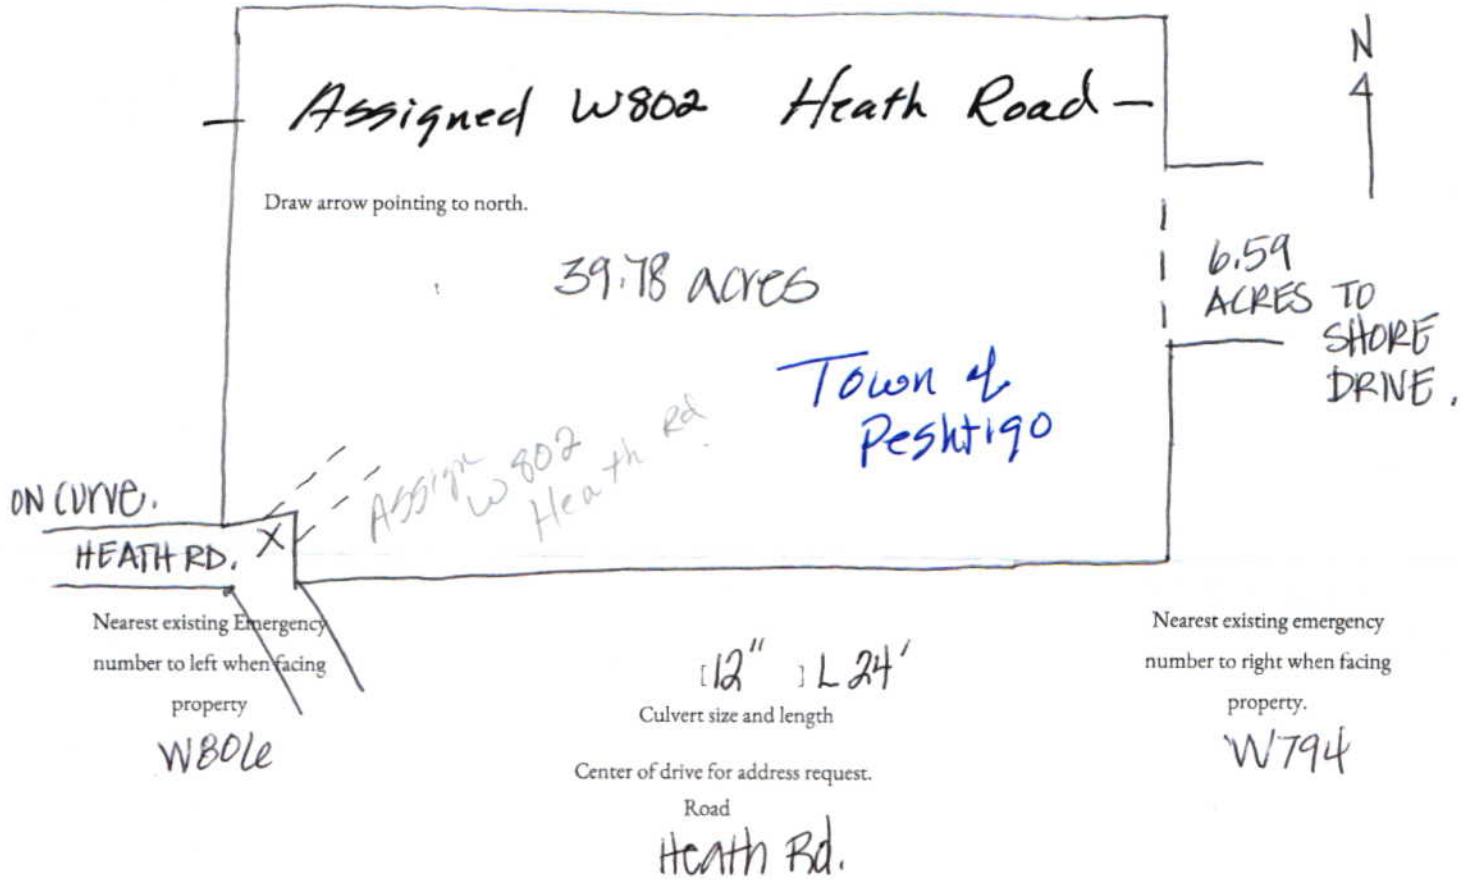

Property Owner Patricia A. Peterson-Bilotta,

Phone or email so I can notify you of address number 920 437 9546

Tax Parcel number 024-01863.000 If a recorded subdivision provide...
Lot number _____ for subdivision _____

Property Zoning Agricultural

If this is a State Hwy contact the DOT and get a permit for placing driveway and provide that permit number _____
If this is a Marinette County Road contact them and get their approval for a driveway and provide that permit number. _____

75⁰⁰
PAID
OK 5405


Tom!

I put a stake + orange ribbon on it @ driveway.

COPY FOR YOUR INFORMATION

TOM SMITH INSPECTIONS LLC
2740 OTTO COURT
GREEN BAY, WI 54313

21-19

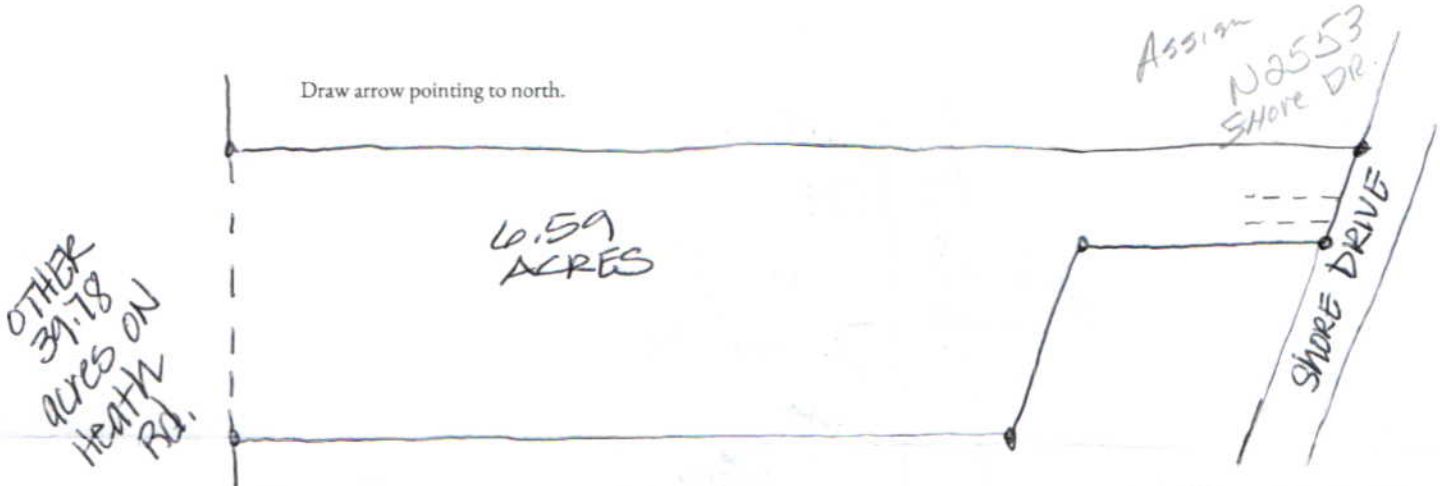

Nearest existing Emergency number to left when facing property
N2547

[12"] L24'
 Culvert size and length

Center of drive for address request.
 Road Shore Drive

Nearest existing emergency number to right when facing property.
N2571

Property Owner Patricia Peterson-Bilotto

Phone or email so I can notify you of address number 920 437 9546 underhiswingsmin@yahoo.com

Tax Parcel number 024-02277.000 If a recorded subdivision provide...
 Lot number _____ for subdivision _____

Property Zoning Agricultural

If this is a State Hwy contact the DOT and get a permit for placing driveway and provide that permit number _____

If this is a Marinette County Road contact them and get their approval for a driveway and provide that permit number. _____

Tom:
 I put a stake + orange ribbon on it @ driveway.

21-26-A

SHORT FORM for all projects other than a new dwelling.

Send application & fee to: Tom Smith Inspections - 2740 Otto Ct. - Green Bay WI 54313

Project will be in Town of: Peshigo Date May 18, 2021

Check here if in ___ City of Peshtigo .

Parcel Number: 024-00826.000 Estimated project cost \$10,000.00 (Do not include cost of land.)

Street address for project: N 3994 Right of Way Road

Owner: (Print clearly) Melissa A. Reed Oconto County zoning permit # when required _____

Owner Address: 813 Depue St., Menasha, WI

WHERE DO YOU WANT ME TO SEND PERMIT CARD ?

N 3994 Right of Way Road, Peshigo, WI 54157

Phone: or email: 715-701-3632 / 715-701-3333
920-851-0765

75⁰⁰
PAID
CK 1349

Tom Smith
PERMIT ISSUED
POST CARD AT JOB SITE
Keep this application form as your file receipt. Thank You.

TOM SMITH INSPECTIONS LLC
2740 OTTO COURT
GREEN BAY, WI 54313

COPY FOR YOUR INFORMATION

~~21-20 B~~ 21-20 B

Tom Smith

PERMIT ISSUED

POST CARD AT JOB SITE
Keep this application form as
your file receipt. Thank You.

TOM SMITH INSPECTIONS LLC
2740 OTTO COURT
GREEN BAY, WI 54313

75
PAID
\$1350

- New commercial antennas
- Re-roof _____ % being done
- Re-siding _____ % being done
- Remodel _____ sq. ft..

Outdoor boiler Woodmaster Hot Water Per House

Permit to raze a structure.

Other Solid Fuel Outdoor Woodburner

Please provide a site plan showing where new buildings will be placed on lot. Does not need to be to scale but indicate set backs and other distance measurements etween structures on drawing.

If you are building a deck please go to this link and include that planning form with your application.

<https://dsps.wi.gov/Documents/Programs/UDC/DeckColumnFootingSizeWorksheet.pdf>

Amount of soil disturbed for project: None _____ Under 1 acre _____ If over 1 acre you must provide a formal plan.

All permits are issued with the expectation that the applicant has agreed to provide erosion control. See SPS 321.125) (1) Sediment control practices shall be employed as necessary and maintained to prevent or reduce the potential deposition of soil or sediment to the waters of the state or adjacent properties. YOU MUST keep soil from being tracked onto streets by vehicles and control soil erosion from soil stockpiles. Sediment from dewatering at the project area must be kept from street storm water inlets, waters of the state or flow off.site. Control practices should be in place for each area of disturbed land prior to starting construction and shall be maintained until the disturbed areas are stabilized by the re-establishment of 70% of new vegetation. When more than one acre of land is disturbed you must get a formal approved plan in accordance with the process under s.NR 151.32 (2).

SHORT FORM for all projects other than a new dwelling.

Send application & fee to: Tom Smith Inspections - 2740 Otto Ct. - Green Bay WI 54313

Project will be in Town of: Peshigo Date 5-25-21

Check here if in City of Peshtigo.

Parcel Number: _____ Estimated project cost: \$50,000 (Do not include cost of land.)

Street address for project: W1369 Rader Rd.

Owner: (Print clearly) Rick + Lu Dittich

Oconto County zoning permit # when required _____

Owner Address: W1369 Rader Rd.

WHERE DO YOU WANT ME TO SEND PERMIT CARD?

Marinette

Sun Comfort

Phone: or email: 715-587-3733

1985 American Dr.

Neenah Wi. 54956

(Provide names of contractors that will be doing work on this project.)

General Contractor: Bernie Bos License # 020800037 Phone 920-380-5840

Electrical Contractor _____ License # _____ Phone _____

Plumbing Contractor _____ License # _____ Phone _____

HVAC Contractor _____ License # _____ Phone _____

(Check all that apply for your project and this permit request.)

Standards of the Wisconsin UDC Building Codes and National Electrical or Fuel codes will be used to inspect quality of construction

TOM SMITH INSPECTIONS LLC
2740 OTTO COURT
GREEN BAY, WI 54313



175

POST CARD AT JOB SITE
Keep this application form as
your file receipt. Thank You.

PERMIT ISSUED

Tom Smith

COPY FOR YOUR
INFORMATION

27-21

27-22 \$75

SHORT FORM for all projects other than a new dwelling.

Send application & fee to: Tom Smith Inspections - 2740 Otto Ct. - Green Bay WI 54313

Project will be in Town of: Peshigo Date 5-21-21

Check here if in _____ City of Peshigo.

Parcel Number: unknown Estimated project cost \$24,000 (Do not include cost of land.)

Street address for project: W1407 Little River Road, Marinette

Owner: (Print clearly) Lawrence Lesneski III Oconto County zoning permit # when required _____

Owner Address: W1407 Little River Rd WHERE DO YOU WANT ME TO SEND PERMIT CARD?
Marinette, WI 54143 W1407 Little River Road

Phone: or email: 906-290-6132 Marinette, WI 54143

(Provide names of contractors that will be doing work on this project.)

General Contractor: Chet Burr Concrete License # _____ Phone 1-920-591-1072

Electrical Contractor _____ License # _____ Phone _____

Plumbing Contractor _____ License # _____ Phone _____

HVAC Contractor _____ License # _____ Phone _____

(Check all that apply for your project and this permit request.)

Standards of the Wisconsin UDC Building Codes and National Electrical or Fuel codes will be used to inspect quality of construction

- Building detached accessory building - Width _____ Length _____ Height _____
- Building bath rooms or sleeping loft.
- Building attached garage - Width _____ Length _____ Height _____
- Addition to dwelling - Width _____ Length _____
- Addition to detached building - Width 36 Length 32 Height 15
- Barn for livestock or fowl - Width _____ Length _____
- Egress windows from below grade.
- Electric service upgrade by _____ WPS _____ OEC _____ WE _____ Kaukauna Utility _____
- Deck (See note below) - Width _____ Length _____
- Fence - How many feet? _____
- Roadside stand not removed daily. Width _____ Length _____
- Above ground pool. _____ In ground pool.
- New commercial antennas
- Re-roof _____ % being done
- Re-siding _____ % being done
- Remodel _____ sq. ft..
- Outdoor boiler
- Permit to raze a structure.
- Other _____

Please provide a site plan showing where new buildings will be placed on lot. Does not need to be to scale but indicate set backs and other distance measurements etween structures on drawing.

on back

If you are building a deck please go to this link and include that planning form with your application.

<https://dps.wi.gov/Documents/Programs/UDC/DeckColumnFootingSizeWorksheet.pdf>

Amount of soil disturbed for project: _____ None Under 1 acre _____ If over 1 acre you must provide a formal plan.

All permits are issued with the expectation that the applicant has agreed to provide erosion control. See SPS 321.125) (1) Sediment control practices shall be employed as necessary and maintained to prevent or reduce the potential deposition of soil or sediment to the waters of the state or adjacent properties. YOU MUST keep soil from being tracked onto streets by vehicles and control soil erosion from soil stockpiles. Sediment from dewatering at the project area must be kept from street storm water inlets, waters of the state or flow off site. Control practices should be in place for each area of disturbed land prior to starting construction and shall be maintained until the disturbed areas are stabilized by the re-establishment of 70% of new vegetation. When more than one acre of land is disturbed you must get a formal approved plan

75⁰⁰
PAID
5/21/21

in accordance with the process under s. PRK 151.32(2).

Tom Smith
PERMIT ISSUED

POST CARD AT JOB SITE
Keep this application form as your file receipt. Thank You.

TOM SMITH INSPECTIONS LLC
2740 OTTO COURT
GREEN BAY, WI 54313

COPY FOR YOUR INFORMATION

SITE INFO

SUBDIVISION

LOT NO. 0 BLOCK NO. 0

ZONING DISTRICT

28.96 acres
1261497.6 sq. ft.

PARCEL NO. 024-01176.000

SETBACKS:

FRONT 0 ft REAR 0 ft
LEFT 0 ft RIGHT 0 ft

work shall not proceed until the inspector has approved the various stages of construction or two business days have been elapsed since the day of inspection request. This permit will expire 24 months after the date of issuance if the building's exterior has not been completed. **Keep this card posted until final inspection has been made.** (WI Stats. 101.63)

WISCONSIN UNIFORM

BUILDING PERMIT #

Affix uniform permit seal here (when applicable)
Seal No.:

520720

INSPECTIONS

PHASE	ROUGH	FINAL	EROSION
FOOTING			
FOUNDATION			
BSMT DRAIN TILES			
CONSTRUCTION			
PLUMBING			
HEAT/VENT/AC			
ELECTRICAL			
INSULATION			
OCCUPANCY			

Constr HVAC Elect Plumb Erosion

Project:

Issued To

OWNER (Agent) James Matthews	PHONE 715-716-0959
BUILDING SITE ADDRESS W2598 Jopek rd	
CITY, VILLAGE, TOWN PESHIGO	

CONTRACTORS

NAME	CREDENTIAL #	PHONE
G.C.		
HVAC BAKER HEATING AND COOLING LLC	1514645	
ELEC.		
PLBG		
MSTR ELEC.		

Issued by

PERSON ISSUING Tom Smith	CERT. NO. 881303
DATE ISSUED 06/17/2021	PHONE 9206551735

Comments:

NOTICE OF NONCOMPLIANCE: This issuing jurisdiction shall notify the applicant in writing of any violations to be corrected. All cited violation, except erosion control ones, shall be corrected within 30 days of notification, unless extension time is granted



Tom Smith

PERMIT ISSUED

POST CARD AT JOB SITE
Keep this application form as your file receipt. Thank you.

TOM SMITH INSPECTIONS LLC
2740 OTTO COURT
GREEN BAY, WI 54313

COPY FOR YOUR INFORMATION

758-
PAID
OK 1135

21-23

LOCAL COMMERCIAL BUILDING PERMIT FOR PROJECT IN THE TOWN OF PESHTIGO

Owner / Agent: C & E FRANK LLC
Construction Site: N 2550 TIMBERLAND WAY
Project: STORAGE UNIT
Date of issue: 7 - 1 -2021
(Permits expire two years from issue.)

PERMIT CONDITIONS

The town expects that all State Commercial Building codes – SPS 360-366 plus appendices, State fire codes and accessibility requirements as defined by Federal Disabilities Act will be followed according to submitted plans. It further expects that the owner or agent for the project to comply with provisions specified by all county sanitary permits, shoreline protection and DNR requirements. The town will cooperate with these agencies to assist them with enforcement when allowed by jurisdiction and statute.

THE TOWN CAN ONLY PROVIDE LIMITED COMMERCIAL INSPECTION.

The town building inspector will do inspections related to compliance with local ordinances, erosion control and accessibility by city emergency vehicles.

THIS LOCAL PERMIT IS CONDITIONALLY ISSUED BASED ON COMPLIANCE WITH STATE PERMIT REQUIREMENTS.

It is the responsibility of owners or their agents to request state inspection when required by the Wisconsin Commercial Building Code. Copies of state permits and orders issued by state inspectors must be sent to the town Building Inspector.

TOWN BUILDING INSPECTOR
Tom Smith 920-655-1735
Tom@tsinspections.com

Tom Smith

PERMIT ISSUED

POST CARD AT JOB SITE
Keep this application form as
your file receipt. Thank You

STATE INSPECTOR
Ryan Geiger
Ryan.geiger@wisconsin.gov

400.00
PAID
@k 3827
& 3830

COPY FOR YOUR
INFORMATION

TOM SMITH INSPECTIONS LLC
2740 OTTO COURT
GREEN BAY, WI 54913

27-24

SHORT FORM for all projects other than a new dwelling.

Send application & fee to: Tom Smith Inspections - 2740 Otto Ct. - Green Bay WI 54313

Project will be in Town of: PESHIGO Date 7-8-2021

Check here if in _____ City of Peshtigo .

Parcel Number: 024-01988.000 Estimated project cost _____ (Do not include cost of land.)

Street address for project: N1288 SHORE DRIVE

Owner: (Print clearly) FRED CARL Oconto County zoning permit # when required _____

Owner Address: N1288 SHORE DRIVE WHERE DO YOU WANT ME TO SEND PERMIT CARD?
MARINETTE, WI 54143 FRED CARL

Phone: or email: fcarl46@gmail.com P.O. BOX 431
MARINETTE WI 54143

(Provide names of contractors that will be doing work on this project.)

General Contractor: _____	License # _____	Phone _____
Electrical Contractor _____	License # _____	Phone _____
Plumbing Contractor _____	License # _____	Phone _____
HVAC Contractor _____	License # _____	Phone _____

(Check all that apply for your project and this permit request.)

Standards of the Wisconsin UDC Building Codes and National Electrical or Fuel codes will be used to inspect quality of construction

- Building detached accessory building - Width 16 Length 30 Height 10
- Building bath rooms or sleeping loft.
- Building attached garage - Width _____ Length _____ Height _____
- Addition to dwelling - Width _____ Length _____
- Addition to detached building - Width _____ Length _____ Height _____
- Barn for livestock or fowl - Width _____ Length _____
- Egress windows from below grade.
- Electric service upgrade by WPS OEC WE Kaukauna Utility
- Deck (See note below) - Width _____ Length _____
- Fence - How many feet? _____
- Roadside stand not removed daily. Width _____ Length _____
- Above ground pool. In ground pool.
- New commercial antennas
- Re-roof _____ % being done
- Re-siding _____ % being done
- Remodel _____ sq. ft..
- Outdoor boiler
- Permit to raze a structure.
- Other PURCHASED A STORAGE SHED AND PLACED IT ON MY LOT.

Please provide a site plan showing where new buildings will be placed on lot. Does not need to be to scale but indicate set backs and other distance measurements etween structures on drawing.

If you are building a deck please go to this link and include that planning form with your application.

<https://dsps.wi.gov/Documents/Programs/UDC/DeckColumnFootingsizeWorksheet.pdf>

Amount of soil disturbed for project: None Under 1 acre If over 1 acre you must provide a formal plan.

All permits are issued with the expectation that the applicant has agreed to provide erosion control. See SPS 321.125) (1) Sediment control practices shall be employed as necessary and maintained to prevent or reduce the potential deposition of soil or sediment to the waters of the state or adjacent properties. YOU MUST keep soil from being tracked onto streets by vehicles and control soil erosion from soil stockpiles. Sediment from dewatering at the project area must be kept from street storm water inlets, waters of the state or flow off.site. Control practices should be in place for each area of disturbed land prior to starting construction and shall be maintained until the disturbed areas are stabilized by the re-establishment of ~~50%~~ new vegetation. When more than one acre of land is disturbed you must get a formal approved plan

PAID
OK 9494

PERMIT ISSUED

in accordance with the process under s. NR 151.32(2).

Keep this application form as your file receipt. Thank You.

21-26

SHORT FORM for all projects other than a new dwelling.

Send application & fee to: Tom Smith Inspections - 2740 Otto Ct. - Green Bay WI 54313

Project will be in Town of: Peshigo Date 7-3-21

Check here if in _____ City of Peshigo.

Parcel Number: 024-00723 000 Estimated project cost 9,000.00 (Do not include cost of land.)

Street address for project: W1938 ST Hwy 64

Owner: (Print clearly) Bill McMathon Oconto County zoning permit # when required _____

Owner Address: W1938 ST Hwy 64 WHERE DO YOU WANT ME TO SEND PERMIT CARD ?

Phone: or email: 715-923-9501 W1938 ST Hwy 64
MARINETTE WI 54143

(Provide names of contractors that will be doing work on this project.)

General Contractor: <u>my self</u>	License # _____	Phone _____
Electrical Contractor: <u>my self</u>	License # _____	Phone _____
Plumbing Contractor: <u>non</u>	License # _____	Phone _____
HVAC Contractor: <u>non</u>	License # _____	Phone _____

(Check all that apply for your project and this permit request.)

Standards of the Wisconsin UDC Building Codes and National Electrical or Fuel codes will be used to inspect quality of construction

- Building detached accessory building - Width _____ Length _____ Height _____
- Building bath rooms or sleeping loft.
- Building attached garage - Width _____ Length _____ Height _____
- Addition to dwelling - Width _____ Length _____
- Addition to detached building - Width 24' Length 30' Height 10'
- Barn for livestock or fowl - Width _____ Length _____
- Egress windows from below grade.
- Electric service upgrade by ___ WPS ___ OEC ___ WE ___ Kaukauna Utility
- Deck (See note below) - Width _____ Length _____
- Fence - How many feet? _____
- Roadside stand not removed daily. Width _____ Length _____
- Above ground pool. _____ In ground pool.
- New commercial antennas
- Re-roof _____ % being done
- Re-siding _____ % being done
- Remodel _____ sq. ft..
- Outdoor boiler
- Permit to raze a structure.
- Other _____

Please provide a site plan showing where new buildings will be placed on lot. Does not need to be to scale but indicate set backs and other distance measurements between structures on drawing.

If you are building a deck please go to this link and include that planning form with your application.

<https://dps.wi.gov/Documents/Programs/UDC/DeckColumnFootingSizeWorksheet.pdf>

Amount of soil disturbed for project: _____ None Under 1 acre _____ If over 1 acre you must provide a formal plan.

All permits are issued with the expectation that the applicant has agreed to provide erosion control. See SPS 321.125) (1) Sediment control practices shall be employed as necessary and maintained to prevent or reduce the potential deposition of soil or sediment to the waters of the state or adjacent properties. YOU MUST keep soil from being tracked onto streets by vehicles and control soil erosion from soil stockpiles. Sediment from dewatering at the project area must be kept from street storm water inlets, waters of the state or flow off-site. Control practices should be in place for each area of disturbed land prior to starting construction and shall be maintained until the disturbed areas are stabilized by the re-establishment of 70% of new vegetation. When more than one acre of land is disturbed you must get a formal approved plan

PAID 25.00
OK 9/16/21

In accordance with the process under s. NR 151.32(2)
PERMIT ISSUED
POST CARD AT JOB SITE
Keep this application form as your file receipt. Thank You.

TOM SMITH INSPECTIONS LLC
2740 OTTO COURT
GREEN BAY, WI 54313

COPY FOR YOUR INFORMATION

SITE INFO

SUBDIVISION
LOT NO.: 1
BLOCK NO.:
ZONING DISTRICT: MARINETTECTY

SETBACKS:
FRONT:
REAR:
LEFT:
RIGHT:

PARCEL NO.

INSPECTIONS

PHASE	ROUGH	FINAL	EROSION
FOOTING			
FOUNDATION			
BSMT DRAIN TILES			
CONSTRUCTION			
PLUMBING			
HEAT/VENT/AC			
ELECTRICAL			
INSULATION			
OCCUPANCY			

CONTRACTORS

TYPE	NAME	CREDENTIAL #	PHONE
Dwelling Contractor	MJB INDUSTRIES INC	DC-079600069	
HVAC Contractor	PHC INC PLUMBING HEATING & COOLING	1002948	
Electrical Contractor	SOLANDER ELECTRIC INC	1041312	
Master Plumber	RICHARD B BAACKE JR	225755	
Dwelling Contractor Qualifier	MICHAEL J BIEHL	DCQ-090701644	

Work shall not proceed until the inspector has approved the various stages of construction or two business days have been elapsed since the day of inspection request. This permit will expire in 24 months after the date of issuance if the building's exterior has not been completed. **Keep this card posted until final inspection has been made.** (WI Stats. 101.63)

**WISCONSIN UNIFORM
BUILDING PERMIT
#: NA**

Affix uniform permit seal here (when applicable)
Seal No.:

523645

Constr.	HVAC	Elect	Plumb	Erosion
X	X		X	

Project:

Issued To	OWNER (AGENT): MICHAEL BIEHL PHONE: (715) 735-9771 BUILDING SITE ADDRESS: N4009 STATE 180 CITY, VILLAGE, TOWN: Town of PESHTIGO
------------------	--

Issued By	PERSON ISSUING: Tom Smith CERT. NO.: 881303 DATE ISSUED: 2021-08-03 PHONE: (920) 655-1735
------------------	--

Comments:

NOTICE OF NONCOMPLIANCE: This issuing jurisdiction shall notify the applicant in writing of any violations to be corrected. All cited violation, except erosion control ones, shall be corrected within 30 days of notification, unless extension time is granted.

933⁰⁰
ADD
 MK 29 80



Tom Smith
PERMIT ISSUED

POST CARD AT JOB SITE
 Keep this application form as your file record. Thank You.

TOM SMITH INSPECTOR
 2740 OTTO COURT
 GREEN BAY, WI 54313

COPY FOR YOUR INFORMATION

21-27

SITE INFO

SUBDIVISION
LOT NO.: 12
BLOCK NO.:
ZONING DISTRICT:

SETBACKS:
FRONT: 115
REAR: 100
LEFT: 45
RIGHT: 45

PARCEL NO.
024-01770.000

INSPECTIONS			
PHASE	ROUGH	FINAL	EROSION
FOOTING			
FOUNDATION			
BSMT DRAIN TILES			
CONSTRUCTION			
PLUMBING			
HEAT/VENT/AC			
ELECTRICAL			
INSULATION			
OCCUPANCY			

CONTRACTORS			
TYPE	NAME	CREDENTIAL #	PHONE
Dwelling Contractor Qualifier	Bryan Polzin	DCQ-012100068	
Master Electrician	MARK SOLANDER	272634	
Master Plumber	JOHN C BARLEY	7370	
Dwelling Contractor	CENTRAL HOME IMPROVEMENTS INC	DC-059500572	

Work shall not proceed until the inspector has approved the various stages of construction or two business days have been elapsed since the day of inspection request. This permit will expire in 24 months after the date of issuance if the building's exterior has not been completed. **Keep this card posted until final inspection has been made.** (WI Stats. 101.63)

**WISCONSIN UNIFORM
BUILDING PERMIT
#: NA**

Affix uniform permit seal here (when applicable)
Seal No.:

523649

Constr.	HVAC	Elect	Plumb	Erosion
X	X	X	X	X

Project:

Issued To OWNER (AGENT): Bryan Polzin
PHONE: (715) 938-0298
BUILDING SITE ADDRESS: w1359 Rolling Hill Lane
CITY, VILLAGE, TOWN: Town of PESHTIGO

Issued By PERSON ISSUING: Tom Smith
CERT. NO.: 881303
DATE ISSUED: 2021-08-16
PHONE: (920) 655-1735

Comments:

NOTICE OF NONCOMPLIANCE: This issuing jurisdiction shall notify the applicant in writing of any violations to be corrected. All cited violation, except erosion control ones, shall be corrected within 30 days of notification, unless extension time is granted.

758-
PAID
CR 3258



Tom Smith
PERMIT ISSUED

POST CARD AT JOB SITE
Keep this application form as your file receipt. Thank You.

TOM SMITH INSPECTIONS LLC
2740 OTTO COURT
GREEN BAY, WI 54313

COPY FOR YOUR INFORMATION

Town of Peshigo
21-29

SITE INFO

SUBDIVISION
 LOT NO. Q BLOCK NO. Q
 ZONING DISTRICT Town of Peshtigo
 PARCEL NO. 024-01872.022
 SETBACKS:
 FRONT 40 ft REAR 20 ft
 LEFT 20 ft RIGHT 20 ft

Work shall not proceed until the inspector has approved the various stages of construction or two business days have been elapsed since the day of inspection request. This permit will expire 24 months after the date of issuance if the building's exterior has not been completed. **Keep this card posted until final inspection has been made.** (WI Stats. 101.63)

WISCONSIN UNIFORM
BUILDING PERMIT #

Affix uniform permit seal here (when applicable)
 Seal No.: **523641**

INSPECTIONS			
PHASE	ROUGH	FINAL	EROSION
FOOTING			
FOUNDATION			
BSMT DRAIN TILES			
CONSTRUCTION			
PLUMBING			
HEAT/VENT/AC			
ELECTRICAL			
INSULATION			
OCCUPANCY			

X Constr X HVAC X Elect X Plumb X Erosion

Project:

Issued To	OWNER (Agent) Robert Marquardt / <u>owner Alex & Alyssa Dry</u>	PHONE 920-373-1752
	BUILDING SITE ADDRESS W704 Edwards Ave	
	CITY, VILLAGE, TOWN PESHTIGO	

CONTRACTORS		
NAME	CREDENTIAL #	PHONE
G.C MARQUARDT CUSTOM HOMES LLC	1300596	
HVAC GPS HEATING & COOLING SYSTEMS & SERVICE LLC	1006557	
ELEC. MT ELECTRIC LLC	1257000	
PLBG JAMES C CORNELL	242930	
MSTR ELEC. MICHAEL JOSEPH TRACY JR	1100795	

Issued by	PERSON ISSUING Tom Smith	CERT.NO. 881303
	DATE ISSUED 07/13/2021	PHONE 920-655-1735

Comments:

NOTICE OF NONCOMPLIANCE: This issuing jurisdiction shall notify the applicant in writing of any violations to be corrected. All cited violation, except erosion control ones, shall be corrected within 30 days of notification, unless extension time is granted

833⁰⁰
PAID
 OK 8/10/21



Tom Smith
PERMIT ISSUED
 POST CARD AT JOB SITE
 Keep this application form as your file receipt. Thank You.

COPY FOR YOUR INFORMATION

21-30

Dept of Safety & Professional Services
Industry Services Division
Wisconsin Stats. 101.63, 101.73

Wisconsin Uniform Building Permit Application

Application No. 21-31

Instructions on back of second ply. The information you provide may be used by other government agency programs [(Privacy Law, s. 15.04 (1)(m))]

Parcel No.

PERMIT REQUESTED
 Constr. HVAC Electric Plumbing Erosion Control Other: Raze

Owner's Name: David / Nancy Erickson
 Mailing Address: 8143 89th St. North
Mahtomedi, MN 55115-2101
 Tel: 612-787-6709 (C)
651-426-3759 (H)

Contractor Name & Type: Scott Anderson, Constr.
 Lic/Cert# Exp Date: _____
 Mailing Address: W 4349 Pontenfield Lake Rd.
Pontenfield, WI 54159
 Tel. & Email: 715-789-2409 (H)
715-923-4401 (C)

Dwelling Contr. Qualifier (The Dwelling Contr. Qualifier shall be an owner, CEO, COB or employee of the Dwelling Contr.):
To leave a voice

HVAC
 Electrical Contractor
 Electrical Master Electrician
 Plumbing

PROJECT LOCATION
 Lot area Sq. ft. One acre or more of soil will be disturbed Town Village City of _____
 _____ 1/4, _____ 1/4, of Section _____, T _____ N, R _____ E/W

Building Address: W 796 Wilmerswood Lane, Marinette, WI County: Marinette
 Subdivision Name: _____ Lot No.: _____ Block No.: _____

Zoning District(s): _____ Zoning Permit No.: _____
 Setbacks: Front _____ ft. Rear _____ ft. Left _____ ft. Right _____ ft.

1. PROJECT New Alteration Addition Repair Raze Move Other

2. AREA INVOLVED (sq ft)

	Unit 1	Unit 2	Total
Unfin. Bsmt.			
Living Area			
Garage			
Deck/Porch			
Totals			

3. OCCUPANCY Single Family Two Family Garage Other **4. USE** Seasonal Permanent Other:

5. CONSTRUCTION TYPE Site Built Mfd. Per WI UDC Mfd. Per US HUD

6. STORIES 1-Story 2-Story Other: _____ Plus Basement **7. EST. BUILDING COST w/o LAND** \$ _____

8. WALLS Wood Frame Steel ICF Timber/Pole Other **9. ELECTRIC** Panel Amps: _____ Underground Overhead

10. SEWER Municipal Sanitary Permit # _____ **11. WATER** Municipal On-Site Well

I understand that I am subject to all applicable codes, laws, statutes and ordinances, including those described on the reverse side of the last ply of this form; am subject to any conditions of this permit; understand that the issuance of this permit creates no legal liability, express or implied, on the state or municipality; and certify that all the above information is accurate. If one acre or more of soil will be disturbed, I understand that this project is subject to ch. NR 151 regarding additional erosion control and stormwater management and the owner shall sign the statement on the back of the permit if not signing below. I expressly grant the building inspector, or the inspector's authorized agent, permission to enter the premises for which this permit is sought at all reasonable hours and for any proper purpose to inspect the work which is being done.

I vouch that I am or will be an owner-occupant of this dwelling for which I am applying for an erosion control or construction permit without a Dwelling Contractor Certification and have read the cautionary statement regarding contractor responsibility on the reverse side of the last ply of this form.

APPLICANT (Print): David / Nancy Erickson Sign: David Erickson DATE: 9/16/21

APPROVAL CONDITIONS This permit is issued pursuant to the following conditions. Failure to comply may result in suspension or revocation of this permit or other penalty. See attached for conditions of approval.

ISSUING JURISDICTION Town of _____ County of _____ State _____ State-Contracted Inspection Agency#: _____ Municipality Number of Dwelling Location: _____

FEES: Plan Review \$ _____ Inspection \$ 75.00 Wis. Permit Seal \$ _____ Other _____ Total PAID 0115199

PERMIT(S) ISSUED Construction HVAC Raze Electrical Plumbing Erosion Control

WIS PERMIT SEAL # _____

PERMIT ISSUED BY: Name: Tom Smith Tel: _____
 Date: _____
PERMIT ISSUED
 TO BE KEPT AT JOB SITE
 Keep this application form as a record of the permit for 30 days.

TOM SMITH INSPECTIONS LLC
2740 OTTO COURT
GREEN BAY, WI 54313

21-32

SHORT FORM for all projects other than a new dwelling.

Send application & fee to: Tom Smith Inspections - 2740 Otto Ct. - Green Bay WI 54313

Project will be in Town of: Peshigo Date 8-30-21

Check here if in _____ City of Peshigo.

Parcel Number: 024-00803.002 Estimated project cost 22,000 (Do not include cost of land.)

Street address for project: W2818 Hwy 64 Marinette, WI. 54143

Owner: (Print clearly) Marc C. Rogaczewski Oconto County zoning permit # when required _____

Owner Address: W2818 Hwy 64 WHERE DO YOU WANT ME TO SEND PERMIT CARD? _____

Marinette, WI. 54143 W2818 Hwy 64

Phone: or email: marc12ford@hotmail.com Marinette, WI. 54143

(Provide names of contractors that will be doing work on this project.)

General Contractor: _____ License # _____ Phone _____

Electrical Contractor _____ License # _____ Phone _____

Plumbing Contractor _____ License # _____ Phone _____

HVAC Contractor _____ License # _____ Phone _____

(Check all that apply for your project and this permit request.)

Standards of the Wisconsin UDC Building Codes and National Electrical or Fuel codes will be used to inspect quality of construction

- Building detached accessory building - Width 36 Length 56 Height 16
 - _____ Building bath rooms or sleeping loft.
 - _____ Building attached garage - Width _____ Length _____ Height _____
 - _____ Addition to dwelling - Width _____ Length _____
 - _____ Addition to detached building - Width _____ Length _____ Height _____
 - _____ Barn for livestock or fowl - Width _____ Length _____
 - _____ Egress windows from below grade.
- Electric service upgrade by WPS OEC WE Kaukauna Utility
- _____ Deck (See note below) - Width _____ Length _____
- _____ Fence - How many feet? _____
- _____ Roadside stand not removed daily. Width _____ Length _____
- _____ Above ground pool. _____ In ground pool.
- _____ New commercial antennas
- _____ Re-roof _____ % being done
- _____ Re-siding _____ % being done
- _____ Remodel _____ sq. ft..
- _____ Outdoor boiler
- Permit to raze a structure.
- _____ Other _____

Please provide a site plan showing where new buildings will be placed on lot. Does not need to be to scale but indicate set backs and other distance measurements between structures on drawing.

If you are building a deck please go to this link and include that planning form with your application.

<https://dsps.wi.gov/Documents/Programs/UDC/DeckColumnFootingsizeWorksheet.pdf>

Amount of soil disturbed for project: None _____ Under 1 acre _____ If over 1 acre you must provide a formal plan.

All permits are issued with the expectation that the applicant has agreed to provide erosion control. See SPS 32L.125) (1) Sediment control practices shall be employed as necessary and maintained to prevent or reduce the potential deposition of soil or sediment to the waters of the state or adjacent properties. YOU MUST keep soil from being tracked onto streets by vehicles and control soil erosion from soil stockpiles. Sediment from dewatering at the project area must be kept from street storm water inlets, waters of the state or flow off-site. Control practices should be in place for each area of disturbed land prior to starting construction and shall be maintained until the disturbed areas are stabilized by the re-establishment of 70% of new vegetation. When more than one acre of land is disturbed you must get a formal approved plan

Tom Smith
PERMIT ISSUED

POST CARD AT JOB SITE
Keep this application form as
your file receipt. Thank You.

in accordance with the process under s. NR 151.32(2).

PAID
21909504
17500

TOM SMITH INSPECTIONS LLC
2740 OTTO COURT
GREEN BAY, WI 54313

**COPY FOR YOUR
INFORMATION**

21-33

SHORT FORM for all projects other than a new dwelling.

Send application & fee to: Tom Smith Inspections - 2740 Otto Ct. - Green Bay WI 54313

Project will be in Town of: Peshigo Date 8/25/21

Check here if in _____ City of Peshigo.

Parcel Number: 024-01716-010 Estimated project cost \$1,000⁰⁰ (Do not include cost of land.)

Street address for project: W2261 Woodridge Dr Marinette, WI 54143

Owner: (Print clearly) Christopher & Edinam Long Oconto County zoning permit # when required _____

Owner Address: W2261 Woodridge Dr WHERE DO YOU WANT ME TO SEND PERMIT CARD?

Marinette, WI 54143 W2261 Woodridge Dr

Phone: or email: 715 596 0585 Marinette, WI 54143

(Provide names of contractors that will be doing work on this project.)

General Contractor: _____ License # _____ Phone _____

Electrical Contractor _____ License # _____ Phone _____

Plumbing Contractor _____ License # _____ Phone _____

HVAC Contractor _____ License # _____ Phone _____

(Check all that apply for your project and this permit request.)

Standards of the Wisconsin UDC Building Codes and National Electrical or Fuel codes will be used to inspect quality of construction

- Building detached accessory building - Width _____ Length _____ Height _____
- Building bath rooms or sleeping loft.
- Building attached garage - Width _____ Length _____ Height _____
- Addition to dwelling - Width _____ Length _____
- Addition to detached building - Width _____ Length _____ Height _____
- Barn for livestock or fowl - Width _____ Length _____
- Egress windows from below grade.
- Electric service upgrade by _____ WPS _____ OEC _____ WE _____ Kaukauna Utility
- Deck (See note below) - Width _____ Length _____
- Fence - How many feet? 200-220
- Roadside stand not removed daily. Width _____ Length _____
- Above ground pool. _____ In ground pool.
- New commercial antennas
- Re-roof _____ % being done
- Re-siding _____ % being done
- Remodel _____ sq. ft.
- Outdoor boiler
- Permit to raze a structure.
- Other _____

Please provide a site plan showing where new buildings will be placed on lot. Does not need to be to scale but indicate set backs and other distance measurements etween structures on drawing.

If you are building a deck please go to this link and include that planning form with your application.

<https://dsps.wi.gov/Documents/Programs/UDC/DeckColumnFootingsizeWorksheet.pdf>

Amount of soil disturbed for project: None _____ Under 1 acre _____ If over 1 acre you must provide a formal plan.

All permits are issued with the expectation that the applicant has agreed to provide erosion control. See SPS 321.125) (1) Sediment control practices shall be employed as necessary and maintained to prevent or reduce the potential deposition of soil or sediment to the waters of the state or adjacent properties. YOU MUST keep soil from being tracked onto streets by vehicles and control soil erosion from soil stockpiles. Sediment from dewatering at the project area must be kept from street storm water inlets, waters of the state or flow off.site. Control practices should be in place for each area of disturbed land prior to starting construction and shall be maintained until the disturbed areas are stabilized by the re-establishment of 70% of new vegetation. When more than one acre of land is disturbed you must get a formal approved plan

in accordance with the process under s. NR 151.32 (2).

Tom Smith
PERMIT ISSUED

POST CARD AT JOB SITE
Keep this application form as
your file receipt. Thank You.

COPY FOR YOUR
INFORMATION

TOM SMITH INSPECTIONS LLC
2740 OTTO COURT

25⁰⁰
PAID
08-27-21

creative Sign
company inc

505 LAWRENCE DR. DE PERE, WI 54115
920.336.8900 CREATIVESIGNCOMPANY.COM

CLIENT: **TIMBERLAND STORAGE**
LOCATION: **PESHIGO**
DRAWN BY: **ELIZABETH K**
SALESPERSON: **JAN W**
DATE: **08/09/2021**
DESIGN #: **D18731**
PAGE: **1**

REVISION LOG:	INTL	DATE	DESCRIPTION
1	EK	08/19/2021	MAKE COPY BLUE

WALL MOUNT FLAT PANEL

QUANTITY: **1**
SIDES: **S/F**
LIGHTING: **NONE**
MATERIAL: **3MM WHITE DIBOND**
GRAPHICS: **DIRECT PRINT**
FONT: **DOSIS**
MOUNTING: **CUSTOMER TO INSTALL USING 4" BY 4" POSTS**

INSTRUCTION: **PRODUCE AND SUPPLY**

- COLORS:**
- C-1 PMS 553 C
 - C-2 PMS 556 C
 - C-3 PMS 288 C
 - C-4 CMYK LIGHT GREYISH BLUE

CUSTOMER SIGNATURE FOR DESIGN APPROVAL:

X SIGNATURE DATE

PNL-1: LOC-1
OPTION A

N1893
S. Franklyn

DETAIL VIEW
SCALE: 1/2" = 1'



1445⁰⁰
PAID
PK 3349

Tom Smith
PERMIT ISSUED
POST CARD AT JOB SITE
Keep this application form as your file receipt. Thank You.

TOM SMITH INSPECTIONS LLC
2740 OTTO COURT
GREEN BAY, WI 54313

COPY FOR YOUR INFORMATION

THIS DRAWING IS THE PROPERTY OF CREATIVE SIGN CO, INC.
This is an original, unpublished drawing by Creative Sign Co, Inc. It is for your personal use, in conjunction with a project being planned for you by Creative Sign Co, Inc. It is not to be shown to anyone outside of your organization nor is it to be used, reproduced, copied or exhibited in any fashion. Use of this design or the salient elements of this design in any sign done by any other company, without the expressed written permission of Creative Sign Co, Inc., is forbidden by law and carries a civil forfeiture of up to 25% of the purchase price of the sign. CONTACT YOUR SIGN CONSULTANT TO PURCHASE THE RIGHTS TO THIS DESIGN.

CONCEPTUAL DRAWING ONLY
All sizes and dimensions are illustrated for client conception of the project and are not to be understood as being exact size or exact scale. Renderings, including lighting effects, opacities, and coloration, are an approximation.

CUSTOMER RESPONSIBILITIES
Please review all drawing details closely, as Creative Sign will produce signs as approved drawing indicates. Some changes may occur based on production needs. While Creative Sign will make all efforts to correct any obvious spelling or grammatical errors, the customer is responsible for confirming that the above copy, including names and titles, appear as desired. Creative Sign will make every effort to closely match colors, including PMS, where specified. We cannot guarantee exact matches due to varying compatibility of surface materials and paints used.

21-34

21-35 ~~21-48~~

SHORT FORM for all projects other than a new dwelling.

Send application & fee to: Tom Smith Inspections - 2740 Otto Ct. - Green Bay WI 54313

Project will be in Town of: Peshigo Date _____

Check here if in City of Peshigo

Parcel Number: _____ Estimated project cost _____ (Do not include cost of land.)

Street address for project: N870 Pond Road

Owner: (Print clearly) Richard Ludt Oconto County zoning permit # when required _____

Owner Address: N870 Pond Road

Marinette WI 54143 WHERE DO YOU WANT ME TO SEND PERMIT CARD?

Phone: or email: 715-781-3362 3201 Market St.

Green Bay, WI 54304
Service Master RRH. ATT: Jason Bero

(Provide names of contractors that will be doing work on this project.)

General Contractor: Service Master RRH License # 2021-12-26 Phone 920-391-8058

Electrical Contractor _____ License # _____ Phone _____

Plumbing Contractor _____ License # _____ Phone _____

HVAC Contractor _____ License # _____ Phone _____

(Check all that apply for your project and this permit request.)

Standards of the Wisconsin UDC Building Codes and National Electrical or Fuel codes will be used to inspect quality of construction

- Building detached accessory building - Width ___ Length ___ Height ___
- Building bath rooms or sleeping loft.
- Building attached garage - Width ___ Length ___ Height ___
- Addition to dwelling - Width ___ Length ___
- Addition to detached building - Width ___ Length ___ Height ___
- Barn for livestock or fowl - Width ___ Length ___
- Egress windows from below grade.
- Electric service upgrade by ___ WPS ___ OEC ___ WE ___ Kaukauna Utility
- Deck (See note below) - Width ___ Length ___
- Fence - How many feet? _____
- Roadside stand not removed daily. Width ___ Length ___
- Above ground pool. In ground pool.
- New commercial antennas
- Re-roof 35 % being done
- Re-siding 40 % being done
- Remodel _____ sq. ft..
- Outdoor boiler
- Permit to raze a structure.
- Other _____

Please provide a site plan showing where new buildings will be placed on lot. Does not need to be to scale but indicate set backs and other distance measurements etween structures on drawing.

If you are building a deck please go to this link and include that planning form with your application.

<https://dsps.wi.gov/Documents/Programs/UDC/DeckColumnFootingSizeWorksheet.pdf>

Amount of soil disturbed for project: None Under 1 acre If over 1 acre you must provide a formal plan.

All permits are issued with the expectation that the applicant has agreed to provide erosion control. See SPS 321.125(1) Sediment control practices shall be employed as necessary and maintained to prevent or reduce the potential deposition of soil or sediment to the waters of the state or adjacent properties. YOU MUST keep soil from being tracked onto streets by vehicles and control soil erosion from soil stockpiles. Sediment from dewatering at the project area must be kept from street storm water inlets, waters of the state or flow off site. Control practices should be in place for each area of disturbed land prior to starting construction and shall be maintained until the disturbed areas are stabilized by the re-establishment of 70% of new vegetation. When more than one acre of land is disturbed you must get a formal approved plan

PAID
dk 2014/6

in accordance with the process under s. NR 151.32(2).

Tom Smith
PERMIT ISSUED

TOM SMITH INSPECTIONS LLC
2740 OTTO COURT
GREEN BAY, WI 54313

POST CARD AT JOB SITE
Keep this application form as
your file record.

COPY FOR YOUR
INFORMATION

21-36

SHORT FORM for all projects other than a new dwelling.

Send application & fee to: Tom Smith Inspections - 2740 Otto Ct. - Green Bay WI 54313

Project will be in Town of: Peshigo Date 9-3-21

Parcel Number: 024-01165.007 Check here if in City of Peshigo. Estimated project cost \$35,000.- (Do not include cost of land.)

Street address for project: N3068 Right of Way Rd
Owner: (Print clearly) Clintonn Bray Oconto County zoning permit # when required N/A

Owner Address: N3068 Right of Way Rd Peshigo WI 54157 WHERE DO YOU WANT ME TO SEND PERMIT CARD? Same

Phone: or email: 706-290-3847
cbray58@gmail.com

(Provide names of contractors that will be doing work on this project.)

General Contractor: <u>Homeowner Clintonn</u>	License # _____	Phone <u>906-290-3847</u>
Electrical Contractor <u>(Same) Bray</u>	License # _____	Phone _____
Plumbing Contractor <u>None</u>	License # _____	Phone _____
HVAC Contractor <u>None</u>	License # _____	Phone _____

(Check all that apply for your project and this permit request.)

Standards of the Wisconsin UDC Building Codes and National Electrical or Fuel codes will be used to inspect quality of construction

- Building detached accessory building - Width _____ Length _____ Height _____
- Building bath rooms or sleeping loft.
- Building attached garage - Width _____ Length _____ Height _____
- Addition to dwelling - Width _____ Length _____
- Addition to detached building - Width 30 Length 24 Height 14
- Roadside stand not removed daily. Width _____ Length _____
- Above ground pool. _____ In ground pool. _____
- New commercial antennas _____
- Re-roof _____ % being done
- Re-siding _____ % being done
- Remodel _____ sq. ft..
- Outdoor boiler _____
- Permit to raze a structure. _____
- Other pond

Elect I'll cash your check
but if the board
does not approve
I'll refund at
that time for pond.
Thanks
Tom

in lot. Does not need to be to scale but indicate set backs and other distance

form with your application.
[Worksheet.pdf](#)

Under 1 acre _____ If over 1 acre you must provide a formal plan.
erosion control. See SPS 321.125) (1) Sediment control practices shall be employed as
sediment to the waters of the state or adjacent properties. YOU MUST keep soil from
inlets, waters of the state or flow off-site. Control practices should be in place for each area of disturbed land prior to starting construction and shall be maintained until
the disturbed areas are stabilized by the re-establishment of 70% of new vegetation. When more than one acre of land is disturbed you must get a formal approved plan

158⁰⁰
PAID
PK 4098

COPY FOR YOUR INFORMATION
in accordance with the process under s. NR 151.32(2).

Permit issued for attached building
Permit for pond pending board approval.

Tom Smith
PERMIT ISSUED
POST CARD AT JOB SITE
Keep this application form as
your file receipt. Thank You

21-37

SHORT FORM for all projects other than a new dwelling.

Send application & fee to: Tom Smith Inspections - 2740 Otto Ct. - Green Bay WI 54313

Project will be in Town of: Peshigo Date 10-1-21

Check here if in City of Peshtigo.

Parcel Number: _____ Estimated project cost \$2,500 (Do not include cost of land.)

Street address for project: N3022 Shore Drive, Marinette, WI 54143

Owner: (Print clearly) Brad Smith Oconto County zoning permit # when required _____

Owner Address: N3022 Shore Drive
Marinette, WI 54143 ←

WHERE DO YOU WANT ME TO SEND PERMIT CARD?

Phone: or email: 734-325-3973

(Provide names of contractors that will be doing work on this project.)

General Contractor: Steve Goodard License # _____ Phone 715-923-5027

Electrical Contractor _____ License # _____ Phone _____

Plumbing Contractor _____ License # _____ Phone _____

HVAC Contractor _____ License # _____ Phone _____

(Check all that apply for your project and this permit request.)

Standards of the Wisconsin UDC Building Codes and National Electrical or Fuel codes will be used to inspect quality of construction

- Building detached accessory building - Width _____ Length _____ Height _____
- Building bath rooms or sleeping loft.
- Building attached garage - Width _____ Length _____ Height _____
- Addition to dwelling - Width _____ Length _____
- Addition to detached building - Width _____ Length _____ Height _____
- Barn for livestock or fowl - Width _____ Length _____
- Egress windows from below grade.
- Electric service upgrade by WPS OEC WE Kaukauna Utility
- Deck (See note below) - Width _____ Length _____
- Fence - How many feet? _____
- Roadside stand not removed daily. Width _____ Length _____
- Above ground pool. In ground pool.
- New commercial antennas
- Re-roof _____ % being done
- Re-siding _____ % being done
- Remodel _____ sq. ft..
- Outdoor boiler
- Permit to raze a structure.
- Other 4' high fence
about 140' total all within the
lot. Not along lot lines. (Dog fence)

Please provide a site plan showing where new buildings will be placed on lot. Does not need to be to scale but indicate set backs and other distance measurements between structures on drawing.

If you are building a deck please go to this link and include that planning form with your application.
<https://dsps.wi.gov/Documents/Programs/UDC/DeckColumnFootingsizeWorksheet.pdf>

Amount of soil disturbed for project: None Only soil disturbance will be for driving fence post
 Under 1 acre If over 1 acre you must provide a formal plan.

All permits are issued with the expectation that the applicant has agreed to provide erosion control. See SPS 321.125) (1) Sediment control practices shall be employed as necessary and maintained to prevent or reduce the potential deposition of soil or sediment to the waters of the state or adjacent properties. YOU MUST keep soil from being tracked onto streets by vehicles and control soil erosion from soil stockpiles. Sediment from dewatering at the project area must be kept from street storm water inlets, waters of the state or flow off site. Control practices should be in place for each area of disturbed land prior to starting construction and shall be maintained until the disturbed areas are stabilized by the re-establishment of 70% of new vegetation. When more than one acre of land is disturbed you must get a formal approved plan

25.00
PAID
@ 10/1/21

in accordance with the process under s. NR 151.32(2)
Tom Smith
PERMIT ISSUED

POST CARD AT JOB SITE
Keep this application form as
your file receipt. Thank You

TOM SMITH INSPECTIONS LLC
2740 OTTO COURT
GREEN BAY, WI 54313

COPY FOR YOUR INFORMATION

21-38

SHORT FORM for all projects other than a new dwelling.

Send application & fee to: Tom Smith Inspections - 2740 Otto Ct. - Green Bay WI 54313

Project will be in Town of: PESHIGO Date 10-5-2021

Parcel Number: 024-01075.001 Check here if in City of Peshtigo. Estimated project cost \$48,000. (Do not include cost of land.)

Street address for project: W1374 MADSEN ROAD
Owner: (Print clearly) DAVIN J. NUTTALL AND KRISTI L. NUTTALL LIVING TRUST DATED APRIL 10, 2020
Oconto County zoning permit # when required _____

Owner Address: W1374 MADSEN ROAD
MARINETTE, WI 54143
Phone: or email: 920-412-4583
WHERE DO YOU WANT ME TO SEND PERMIT CARD?
W1374 MADSEN ROAD
MARINETTE, WI 54143

(Provide names of contractors that will be doing work on this project.)

General Contractor: ERIC ZOROMSKI CONSTR. License # DC-091900887 Phone 920-373-5754
Electrical Contractor N/A License # _____ Phone _____
Plumbing Contractor N/A License # _____ Phone _____
HVAC Contractor N/A License # _____ Phone _____

(Check all that apply for your project and this permit request.)

Standards of the Wisconsin UDC Building Codes and National Electrical or Fuel codes will be used to inspect quality of construction

- Building detached accessory building - Width 48' Length 56' Height 12.5' _____ Roadside stand not removed daily. Width _____ Length _____
- _____ Building bath rooms or sleeping loft. _____ Above ground pool. _____ In ground pool.
- _____ Building attached garage - Width _____ Length _____ Height _____ _____ New commercial antennas
- _____ Addition to dwelling - Width _____ Length _____ _____ Re-roof _____ % being done
- _____ Addition to detached building - Width _____ Length _____ Height _____ _____ Re-siding _____ % being done
- _____ Barn for livestock or fowl - Width _____ Length _____ _____ Remodel _____ sq. ft..
- _____ Egress windows from below grade. _____ Outdoor boiler
- _____ Electric service upgrade by WPS OEC WE Kaukauna Utility _____ Permit to raze a structure.
- _____ Deck (See note below) - Width _____ Length _____ _____ Other _____
- _____ Fence - How many feet? _____

Please provide a site plan showing where new buildings will be placed on lot. Does not need to be to scale but indicate set backs and other distance measurements between structures on drawing. SEE PAGE 2 of 2

If you are building a deck please go to this link and include that planning form with your application.
<https://dsps.wi.gov/Documents/Programs/UDC/DeckColumnFootingSizeWorksheet.pdf>

Amount of soil disturbed for project: None Under 1 acre _____ If over 1 acre you must provide a formal plan.

All permits are issued with the expectation that the applicant has agreed to provide erosion control. See SPS 321.125) (1) Sediment control practices shall be employed as necessary and maintained to prevent or reduce the potential deposition of soil or sediment to the waters of the state or adjacent properties. YOU MUST keep soil from being tracked onto streets by vehicles and control soil erosion from soil stockpiles. Sediment from dewatering at the project area must be kept from street storm water inlets, waters of the state or flow off-site. Control practices should be in place for each area of disturbed land prior to starting construction and shall be maintained until the disturbed areas are stabilized by the re-establishment of 70% of new vegetation. When more than one acre of land is disturbed you must get a formal approved plan

75⁰⁰
PAID
OK 10/6

Tom Smith
in accordance with the process under s. NR 151.32(2)
PERMIT ISSUED

POST CARD AT JOB SITE
Keep this application form as
your file receipt Thank You.

TOM SMITH INSPECTIONS LLC
2740 OTTO COURT
GREEN BAY, WI 54313

COPY FOR YOUR INFORMATION

PAGE 1 of 2

SHORT FORM for all projects other than a new dwelling.

Send application & fee to: Tom Smith Inspections - 2740 Otto Ct. - Green Bay WI 54313

Project will be in Town of: Peshigo Date 10/13/2021

Check here if in _____ City of Peshigo.

Parcel Number: 024-01351.001 Estimated project cost \$750 (Do not include cost of land.)

Street address for project: W1033 Madsen Rd

Owner: (Print clearly) Timothy Destreich Oconto County zoning permit # when required _____

Owner Address: W1033 Madsen Rd Marinette, WI 54143 WHERE DO YOU WANT ME TO SEND PERMIT CARD? 

Phone: or email: 715 732 9897 to4pack@yahoo.com

(Provide names of contractors that will be doing work on this project.)

General Contractor:	<u>self</u>	License # _____	Phone _____
Electrical Contractor:	<u>NA</u>	License # _____	Phone _____
Plumbing Contractor:	<u>NA</u>	License # _____	Phone _____
HVAC Contractor:	<u>NA</u>	License # _____	Phone _____

(Check all that apply for your project and this permit request.)

Standards of the Wisconsin UDC Building Codes and National Electrical or Fuel codes will be used to inspect quality of construction

- Building detached accessory building - Width ___ Length ___ Height ___
- Building bath rooms or sleeping loft.
- Building attached garage - Width ___ Length ___ Height ___
- Addition to dwelling - Width ___ Length ___
- Addition to detached building - Width ___ Length ___ Height ___
- Barn for livestock or fowl - Width ___ Length ___
- Egress windows from below grade.
- Electric service upgrade by ___ WPS ___ OEC ___ WE ___ Kaukauna Utility
- Deck (See note below) - Width ___ Length ___
- Fence - How many feet? _____
- Roadside stand not removed daily. Width ___ Length ___
- Above ground pool. In ground pool.
- New commercial antennas
- Re-roof ___ % being done
- Re-siding ___ % being done
- Remodel ___ sq. ft..
- Outdoor boiler
- Permit to raze a structure.
- Other Add lean to side of garage 7x24' height varies from 6' to 8'.

Please provide a site plan showing where new buildings will be placed on lot. Does not need to be to scale but indicate set backs and other distance measurements etween structures on drawing.


If you are building a deck please go to this link and include that planning form with your application.

<https://dsps.wi.gov/Documents/Programs/UDC/DeckColumnFootingSizeWorksheet.pdf>

Amount of soil disturbed for project: ___ None Under 1 acre ___ If over 1 acre you must provide a formal plan.

All permits are issued with the expectation that the applicant has agreed to provide erosion control. See SPS 321.125) (1) Sediment control practices shall be employed as necessary and maintained to prevent or reduce the potential deposition of soil or sediment to the waters of the state or adjacent properties. YOU MUST keep soil from being tracked onto streets by vehicles and control soil erosion from soil stockpiles. Sediment from dewatering at the project area must be kept from street storm water inlets, waters of the state or flow off.site. Control practices should be in place for each area of disturbed land prior to starting construction and shall be maintained until the disturbed areas are stabilized by the re-establishment of 70% of new vegetation. When more than one acre of land is disturbed you must get a formal approved plan

75⁰⁰
PAID
11/02/21


in accordance with the process under s. NR 151.32(2).
PERMIT ISSUED

TOM SMITH INSPECTIONS LLC
2740 OTTO COURT
GREEN BAY, WI 54313

POST CARD AT JOB SITE
Keep this application form as

COPY FOR YOUR INFORMATION

21-40

SHORT FORM for all projects other than a new dwelling.

Send application & fee to: Tom Smith Inspections - 2740 Otto Ct. - Green Bay WI 54313

Project will be in Town of: PESHIGO Date 10/18/21

Check here if in _____ City of Peshtigo.

Parcel Number: _____ Estimated project cost \$11,012.⁰⁰ (Do not include cost of land.)

Street address for project: W3049 BAY RD. PESHIGO, WI 54151

Owner: (Print clearly) GLEN HERMAN Oconto County zoning permit # when required _____

Owner Address: W3049 BAY RD. PESHIGO WI 54151 WHERE DO YOU WANT ME TO SEND PERMIT CARD? _____

Phone: or email: glen@greenwaybr.com _____

(Provide names of contractors that will be doing work on this project.)

General Contractor: N/A License # _____ Phone _____

Electrical Contractor: N/A License # _____ Phone _____

Plumbing Contractor: N/A License # _____ Phone _____

HVAC Contractor: N/A License # _____ Phone _____

(Check all that apply for your project and this permit request.)

Standards of the Wisconsin UDC Building Codes and National Electrical or Fuel codes will be used to inspect quality of construction

- Building detached accessory building - Width _____ Length _____ Height _____
- Building bath rooms or sleeping loft.
- Building attached garage - Width _____ Length _____ Height _____
- Addition to dwelling - Width _____ Length _____
- Addition to detached building - Width 21 Length 32 Height 14
- Barn for livestock or fowl - Width _____ Length _____
- Egress windows from below grade.
- Electric service upgrade by _____ WPS _____ OEC _____ WE _____ Kaukauna Utility
- Deck (See note below) - Width _____ Length _____
- Fence - How many feet? _____
- Roadside stand not removed daily. Width _____ Length _____
- Above ground pool. _____ In ground pool.
- New commercial antennas
- Re-roof _____ % being done
- Re-siding _____ % being done
- Remodel _____ sq. ft.
- Outdoor boiler
- Permit to raze a structure.
- Other _____

Please provide a site plan showing where new buildings will be placed on lot. Does not need to be to scale but indicate set backs and other distance measurements between structures on drawing.

If you are building a deck please go to this link and include that planning form with your application.

<https://dsps.wi.gov/Documents/Programs/UDC/DeckColumnFootingSizeWorksheet.pdf>

Amount of soil disturbed for project: None _____ Under 1 acre _____ If over 1 acre you must provide a formal plan.

All permits are issued with the expectation that the applicant has agreed to provide erosion control. See SPS 321.125) (1) Sediment control practices shall be employed as necessary and maintained to prevent or reduce the potential deposition of soil or sediment to the waters of the state or adjacent properties. YOU MUST keep soil from being tracked onto streets by vehicles and control soil erosion from soil stockpiles. Sediment from dewatering at the project area must be kept from street storm water inlets, waters of the state or flow off-site. Control practices should be in place for each area of disturbed land prior to starting construction and shall be maintained until the disturbed areas are stabilized by the re-establishment of 70% of new vegetation. When more than one acre of land is disturbed you must get a formal approved plan

PAID
25.00
10/18/21

in accordance with the process under s. NR 151.32(2).

Tom Smith
PERMIT ISSUED

TOM SMITH INSPECTIONS LLC
2740 OTTO COURT
GREEN BAY, WI 54313

POST CARD AT JOB SITE
Keep this application form as
your file receipt. Thank You

COPY FOR YOUR
INFORMATION

21-41

SHORT FORM for all projects other than a new dwelling.

Send application & fee to: Tom Smith Inspections - 2740 Otto Ct. - Green Bay WI 54313

Project will be in Town of: Peshigo Date 10-8-2021

Parcel Number: 024 00115.000 Estimated project cost 45,000 (Do not include cost of land.)

Owner: (Print clearly) CHARLES LACOUNT
Owner Address: N 953 County Rd BB
MARINETTE, Wis. 54143

Oconto County zoning permit # when required _____
WHERE DO YOU WANT ME TO SEND PERMIT CARD?
N 953 County Rd BB
MARINETTE Wis. 54143

Phone: or email: _____

(Provide names of contractors that will be doing work on this project.)

General Contractor: <u>Self</u>	License # _____	Phone <u>715-923-6935</u>
Electrical Contractor <u>Self</u>	License # _____	Phone <u>"</u>
Plumbing Contractor _____	License # _____	Phone _____
HVAC Contractor _____	License # _____	Phone _____

(Check all that apply for your project and this permit request.)

Standards of the Wisconsin UDC Building Codes and National Electrical or Fuel codes will be used to inspect quality of construction

- Building detached accessory building - Width 38 Length 52 Height 22'
 - Building bath rooms or sleeping loft.
 - Building attached garage - Width _____ Length _____ Height _____
 - Addition to dwelling - Width _____ Length _____
 - Addition to detached building - Width _____ Length _____ Height _____
 - Barn for livestock or fowl - Width _____ Length _____
 - Egress windows from below grade.
 - Electric service upgrade by ___ WPS ___ OEC ___ WE ___ Kaukauna Utility
 - Deck (See note below) - Width _____ Length _____
 - Fence - How many feet? _____
- Roadside stand not removed daily. Width _____ Length _____
- Above ground pool. In ground pool.
- New commercial antennas
- Re-roof _____ % being done
- Re-siding _____ % being done
- Remodel _____ sq. ft..
- Outdoor boiler
- Permit to raze a structure.
- Other _____

Please provide a site plan showing where new buildings will be placed on lot. Does not need to be to scale but indicate set backs and other distance measurements between structures on drawing.

If you are building a deck please go to this link and include that planning form with your application.
<https://dsps.wi.gov/Documents/Programs/UDC/DeckColumnFootingsizeWorksheet.pdf>

Amount of soil disturbed for project: _____ None _____ Under 1 acre If over 1 acre you must provide a formal plan.

All permits are issued with the expectation that the applicant has agreed to provide erosion control. See SPS 321.125) (1) Sediment control practices shall be employed as necessary and maintained to prevent or reduce the potential deposition of soil or sediment to the waters of the state or adjacent properties. YOU MUST keep soil from being tracked onto streets by vehicles and control soil erosion from soil stockpiles. Sediment from dewatering at the project area must be kept from street storm water inlets, waters of the state or flow off-site. Control practices should be in place for each area of disturbed land prior to starting construction and shall be maintained until the disturbed areas are stabilized by the re-establishment of 70% of new vegetation. When more than one acre of land is disturbed you must get a formal approved plan

75.00
PAID
04/12/21

Tom Smith
in accordance with the process under NR 151.32 (2)

PERMIT ISSUED

TOM SMITH INSPECTIONS LLC
2740 OTTO COURT
GREEN BAY, WI 54313

Keep this application form as your file receipt. Thank You.

COPY FOR YOUR INFORMATION

21-42

SHORT FORM for all projects other than a new dwelling.

Send application & fee to: Tom Smith Inspections - 2740 Otto Ct. - Green Bay WI 54313

Project will be in Town of: PESHIGO Date 10-26-21

Check here if in _____ City of Peshtigo.

Parcel Number: _____ Estimated project cost _____ (Do

not include cost of land.)

Street address for project: W3390 ROBERTS RIDGE RD

Owner: (Print clearly) MATTHEW G. SIEGMART Oconto County zoning permit # when

required _____

Owner Address: 820 JACKSON ST MARINETTE, WI 54143 WHERE DO YOU WANT ME TO SEND PERMIT CARD?

Phone: or email:

906-250-2944

msiegmart84@gmail.com

(Provide names of contractors that will be doing work on this project.)

General Contractor: _____ License # _____ Phone _____

Electrical Contractor TOBY JOHNSON License # 1017897 Phone (715) 889-3766

Plumbing Contractor _____ License # _____ Phone _____

HVAC Contractor _____ License # _____ Phone _____

(Check all that apply for your project and this permit request.)

Standards of the Wisconsin UDC Building Codes and National Electrical or Fuel codes will be used to inspect quality of construction

___ Building detached accessory building - Width ___ Length ___ Roadside stand not removed daily. Width ___ Length ___
Height ___

___ Building bath rooms or sleeping loft.

___ Above ground pool ___ In ground pool.

___ Building attached garage - Width ___ Length ___ Height ___

___ New commercial antennas

___ Addition to dwelling - Width ___ Length ___

___ Re-roof ___ % being done

___ Addition to detached building - Width ___ Length ___ Height ___

___ Re-siding ___ % being done

___ Remodel ___ sq. ft.

___ Barn for livestock or fowl - Width ___ Length ___

___ Outdoor boiler

___ Egress windows from below grade.

___ Permit to raze a structure.

Electric service upgrade by WPS OEC WE

___ Other

___ Kaukauna Utility

ELECTRIC SERVICE TO GARAGE

___ Deck (See note below) - Width ___ Length ___

___ Fence - How many feet? 3500

TOM SMITH INSPECTIONS LLC
2740 OTTO COURT
GREEN BAY, WI 54313

PAID
OK 2021

Tom Smith
PERMIT ISSUED


POST CARD AT JOB SITE
Keep this application form as
your file receipt. Thank You.

**COPY FOR YOUR
INFORMATION**

21-43
T. of Peshtigo

FOR CULVERT & FIRE NUMBER

Draw arrow pointing to north. N →

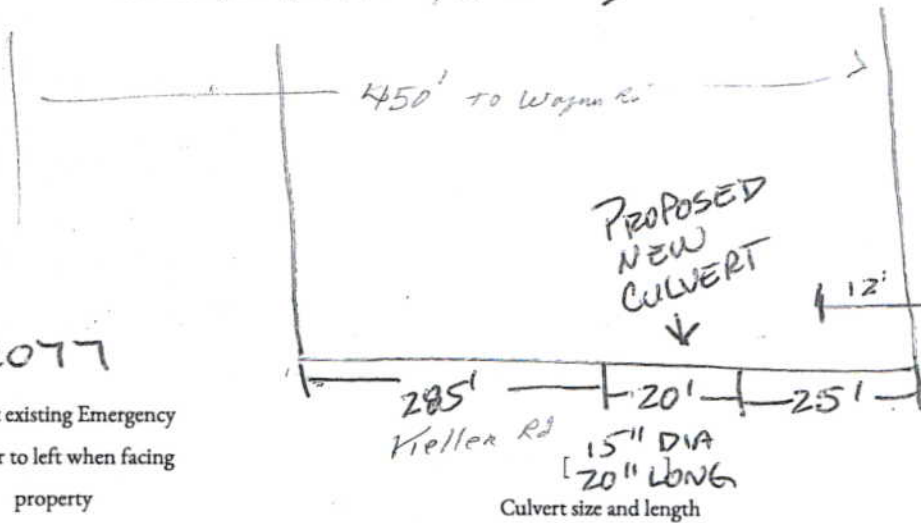

EXISTING CULVERT
GOES ONTO
NEIGHBORS
PROPERTY

N2077

Nearest existing Emergency
number to left when facing
property

HAS 16" DIA
CULVERT

N2343

Nearest existing emergency
number to right when facing
property.

285' Keller Rd 15" DIA
20" LONG
Culvert size and length

Center of drive for address request.
Road

NEW PROPOSED CULVERT LOCATION MARKED WITH
2 ORANGE WITH REFLECTIVE TAPE FIBERGLAS
STAKES.

Property Owner KEITH KOUBAL

Phone or email so I can notify you of address number 715-587-2029 kroubal@new.m.com

Tax Parcel number 024-01771.000

If a recorded subdivision provide...

Lot number _____ for subdivision _____

Property Zoning _____

If this is a State Hwy contact the DOT and get a permit for placing driveway and provide that permit number _____

If this is a Marinette County Road contact them and get their approval for a driveway and provide that permit number. _____

150'
PAID
02/4/21

Tom Smith
PERMIT ISSUED

TOM SMITH INSPECTIONS LLC
2740 OTTO COURT
GREEN BAY, WI 54303

POST HERE
Keep this application form as
your file receipt. Thank You.

COPY FOR YOUR
INFORMATION

Assigned
N2109 Keller Rd

21-44

SHORT FORM for all projects other than a new dwelling.

Send application & fee to: Tom Smith Inspections - 2740 Otto Ct. - Green Bay WI 54313

Project will be in Town of: Peshigo Date 11-3-21

Check here if in _____ City of Peshigo.

Parcel Number: 024-00607.000 Estimated project cost _____ (Do not include cost of land.)

Street address for project: N2943 County Road D

Owner: (Print clearly) David Spangenberg Oconto County zoning permit # when required _____

Owner Address: N3057 County Road D WHERE DO YOU WANT ME TO SEND PERMIT CARD?

Peshigo, WI 54157 To owner address

Phone: or email: 715-732-3535

david@dspanglaw.com

(Provide names of contractors that will be doing work on this project.)

General Contractor: _____ License # _____ Phone _____

Electrical Contractor _____ License # _____ Phone _____

Plumbing Contractor _____ License # _____ Phone _____

HVAC Contractor _____ License # _____ Phone _____

(Check all that apply for your project and this permit request.)

Standards of the Wisconsin UDC Building Codes and National Electrical or Fuel codes will be used to inspect quality of construction

- Building detached accessory building - Width _____ Length _____ Height _____
- Building bath rooms or sleeping loft.
- Building attached garage - Width _____ Length _____ Height _____
- Addition to dwelling - Width _____ Length _____
- Addition to detached building - Width _____ Length _____ Height _____
- Barn for livestock or fowl - Width _____ Length _____
- Egress windows from below grade.
- Electric service upgrade by WPS OEC WE Kaukauna Utility
- Deck (See note below) - Width _____ Length _____
- Fence - How many feet? _____
- Roadside stand not removed daily. Width _____ Length _____
- Above ground pool. In ground pool.
- New commercial antennas
- Re-roof _____ % being done
- Re-siding _____ % being done
- Remodel _____ sq. ft..
- Outdoor boiler
- Permit to raze a structure.
- Other old farmhouse & outbuildings

Please provide a site plan showing where new buildings will be placed on lot. Does not need to be to scale but indicate set backs and other distance measurements etween structures on drawing.

If you are building a deck please go to this link and include that planning form with your application.

<https://dsps.wi.gov/Documents/Programs/UDC/DeckColumnFootingSizeWorksheet.pdf>

Amount of soil disturbed for project: None Under 1 acre If over 1 acre you must provide a formal plan.

All permits are issued with the expectation that the applicant has agreed to provide erosion control. See SPS 321.125) (1) Sediment control practices shall be employed as necessary and maintained to prevent or reduce the potential deposition of soil or sediment to the waters of the state or adjacent properties. YOU MUST keep soil from being tracked onto streets by vehicles and control soil erosion from soil stockpiles. Sediment from dewatering at the project area must be kept from street storm water inlets, waters of the state or flow off.site. Control practices should be in place for each area of disturbed land prior to starting construction and shall be maintained until the disturbed areas are stabilized by the re-establishment of 70% of new vegetation. When more than one acre of land is disturbed you must get a formal approved plan

75.00
PAID
OK 2709

Tom Smith
in accordance with the rules under s. NR 151.32(2).
PERMIT ISSUED

POST CARD AT JOB SITE
Keep this application form as
your file receipt. Thank You.

COPY FOR YOUR
INFORMATION

TOM SMITH INSPECTIONS LLC
2740 OTTO COURT
GREEN BAY, WI 54313

RAZING PERMIT

POST PERMIT ON SITE UNTIL DESIGNATED STRUCTURE IS REMOVED

DANGEROUS CONDITIONS

____N2943 CTY D - TOWN OF PESHTIGO ____

**GENERAL PUBLIC NOT
ALLOWED ON THIS SITE
DO NOT ENTER OR TRESPASS**

Permit issued based on the following provisions:

Contractor is responsible to safeguard the public with fencing or other considerations as needed by scope of project.

Asbestos or hazardous materials and debris to be removed per Wisconsin DNR standards.

Measures are taken to protect water resources and for erosion control on site per Wisconsin DNR standards.[]



Tom Smith Inspections LLC
Building Inspector for Municipality

920-655-1735
email: tom@tsinspections.com

ISSUE DATE

11-6-21

21-45

SHORT FORM for all projects other than a new dwelling.

Send application & fee to: Tom Smith Inspections - 2740 Otto Ct. - Green Bay WI 54313

Project will be in Town of: Peshigo Date 11-2-21

Check here if in _____ City of Peshtigo.

Parcel Number: 024-02390.000 Estimated project cost 2000.00 (Do not include cost of land.)

Street address for project: W672 Heath Ln.

Owner: (Print clearly) Mike Kaster Oconto County zoning permit # when required _____

Owner Address: W672 Heath Ln. Marinette WI 54143 WHERE DO YOU WANT ME TO SEND PERMIT CARD? W672 Heath Ln. Marinette WI 54143

Phone: or email: 715-732-1556

(Provide names of contractors that will be doing work on this project.)

General Contractor: Owner License # _____ Phone 715-732-1556

Electrical Contractor _____ License # _____ Phone _____

Plumbing Contractor _____ License # _____ Phone _____

HVAC Contractor _____ License # _____ Phone _____

(Check all that apply for your project and this permit request.)

Standards of the Wisconsin UDC Building Codes and National Electrical or Fuel codes will be used to inspect quality of construction

- Building detached accessory building - Width _____ Length _____ Height _____
- Building bath rooms or sleeping loft.
- Building attached garage - Width _____ Length _____ Height _____
- Addition to dwelling - Width _____ Length _____
- Addition to detached building - Width _____ Length _____ Height _____
- Barn for livestock or fowl - Width _____ Length _____
- Egress windows from below grade.
- Electric service upgrade by WPS OEC WE Kaukauna Utility
- Deck (See note below) - Width _____ Length _____
- Fence - How many feet? _____
- Roadside stand not removed daily. Width _____ Length _____
- Above ground pool. In ground pool.
- New commercial antennas
- Re-roof _____ % being done
- Re-siding _____ % being done
- Remodel _____ sq. ft..
- Outdoor boiler
- Permit to raze a structure.
- Other Screened in Porch on existing Deck 9'x18'

Please provide a site plan showing where new buildings will be placed on lot. Does not need to be to scale but indicate set backs and other distance measurements etween structures on drawing.

If you are building a deck please go to this link and include that planning form with your application.

<https://dsps.wi.gov/Documents/Programs/UDC/DeckColumnFootingSizeWorksheet.pdf>

Amount of soil disturbed for project: None Under 1 acre If over 1 acre you must provide a formal plan.

All permits are issued with the expectation that the applicant has agreed to provide erosion control. See SPS 321.125) (1) Sediment control practices shall be employed as necessary and maintained to prevent or reduce the potential deposition of soil or sediment to the waters of the state or adjacent properties. YOU MUST keep soil from being tracked onto streets by vehicles and control soil erosion from soil stockpiles. Sediment from dewatering at the project area must be kept from street storm water inlets, waters of the state or flow off.site. Control practices should be in place for each area of disturbed land prior to starting construction and shall be maintained until the disturbed areas are stabilized by the re-establishment of 70% of new vegetation. When more than one acre of land is disturbed you must get a formal approved plan

75.00
PAID
CK 9059

in accordance with the process under s. NR 151.32(2).
Tom Smith
PERMIT ISSUED

COPY FOR YOUR INFORMATION

POST CARD AT JOB SITE
Keep this application form as your file receipt. Thank You.

21-46

SHORT FORM for all projects other than a new dwelling.

Send application & fee to: Tom Smith Inspections - 2740 Otto Ct. - Green Bay WI 54313

Project will be in Town of: Peshigo Date 11-11-21

Parcel Number: W1602 Check here if in City of Peshigo. Estimated project cost 30000 (Do not include cost of land.)

Street address for project: W1602 Old Peshigo Rd
Owner: (Print clearly) Joseph H Wilke Oconto County zoning permit # when required _____

Owner Address: W1602 Old Peshigo Rd
Mankato Ave 59143
Phone: or email: 715 923-1531
WHERE DO YOU WANT ME TO SEND PERMIT CARD?

(Provide names of contractors that will be doing work on this project.)

General Contractor: SCIF License # _____ Phone 715 923-153
Electrical Contractor _____ License # _____ Phone _____
Plumbing Contractor _____ License # _____ Phone _____
HVAC Contractor _____ License # _____ Phone _____

(Check all that apply for your project and this permit request.)

Standards of the Wisconsin UDC Building Codes and National Electrical or Fuel codes will be used to inspect quality of construction

- Building detached accessory building ³⁴ Width ⁵⁰ Length ¹⁶ Height _____
- _____ Roadside stand not removed daily. Width _____ Length _____
- _____ Building bath rooms or sleeping loft. _____ Above ground pool. _____ In ground pool.
- _____ Building attached garage - Width _____ Length _____ Height _____
- _____ New commercial antennas
- _____ Addition to dwelling - Width _____ Length _____
- _____ Re-roof _____ % being done
- _____ Addition to detached building - Width _____ Length _____ Height _____
- _____ Re-siding _____ % being done
- _____ Barn for livestock or fowl - Width _____ Length _____
- _____ Remodel _____ sq. ft.
- _____ Egress windows from below grade. _____ Outdoor boiler
- _____ Electric service upgrade by _____ WPS _____ OEC _____ WE _____ Kaukauna Utility _____ Permit to raze a structure.
- _____ Deck (See note below) - Width _____ Length _____
- _____ Other TEAR DOWN EXISTING BUILDING AND REPLACING IT.
- _____ Fence - How many feet? _____

Please provide a site plan showing where new buildings will be placed on lot. Does not need to be to scale but indicate set backs and other distance measurements between structures on drawing.

If you are building a deck please go to this link and include that planning form with your application.

<https://dsps.wi.gov/Documents/Programs/UDC/DeckColumnFootingSizeWorksheet.pdf>

Amount of soil disturbed for project: None _____ Under 1 acre _____ If over 1 acre you must provide a formal plan.

All permits are issued with the expectation that the applicant has agreed to provide erosion control. See SPS 321.125) (1) Sediment control practices shall be employed as necessary and maintained to prevent or reduce the potential deposition of soil or sediment to the waters of the state or adjacent properties. YOU MUST keep soil from being tracked onto streets by vehicles and control soil erosion from soil stockpiles. Sediment from dewatering at the project area must be kept from street storm water inlets, waters of the state or flow off site. Control practices should be in place for each area of disturbed land prior to starting construction and shall be maintained until the disturbed areas are stabilized by the re-establishment of 70% of new vegetation. When more than one acre of land is disturbed you must get a formal approved plan

PAID
OK 1/4/21

in accordance with the process under s. NR 151.32(2)
Tom Smith
PERMIT ISSUED

POST CARD AT JOB SITE
Keep this application form as your file receipt. Thank You.

COPY FOR YOUR INFORMATION